

1  
1/2" = 1'-0"

**AWNING PLAN**


Scale: 1/2"=1'-0"



1  
1/2" = 1'-0"

**FRONT ELEVATION**


Scale: 1/2"=1'-0"

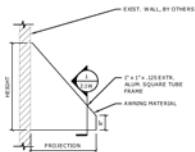

1  
1/2" = 1'-0"

**SIDE ELEVATION**

Scale: 1/2"=1'-0"

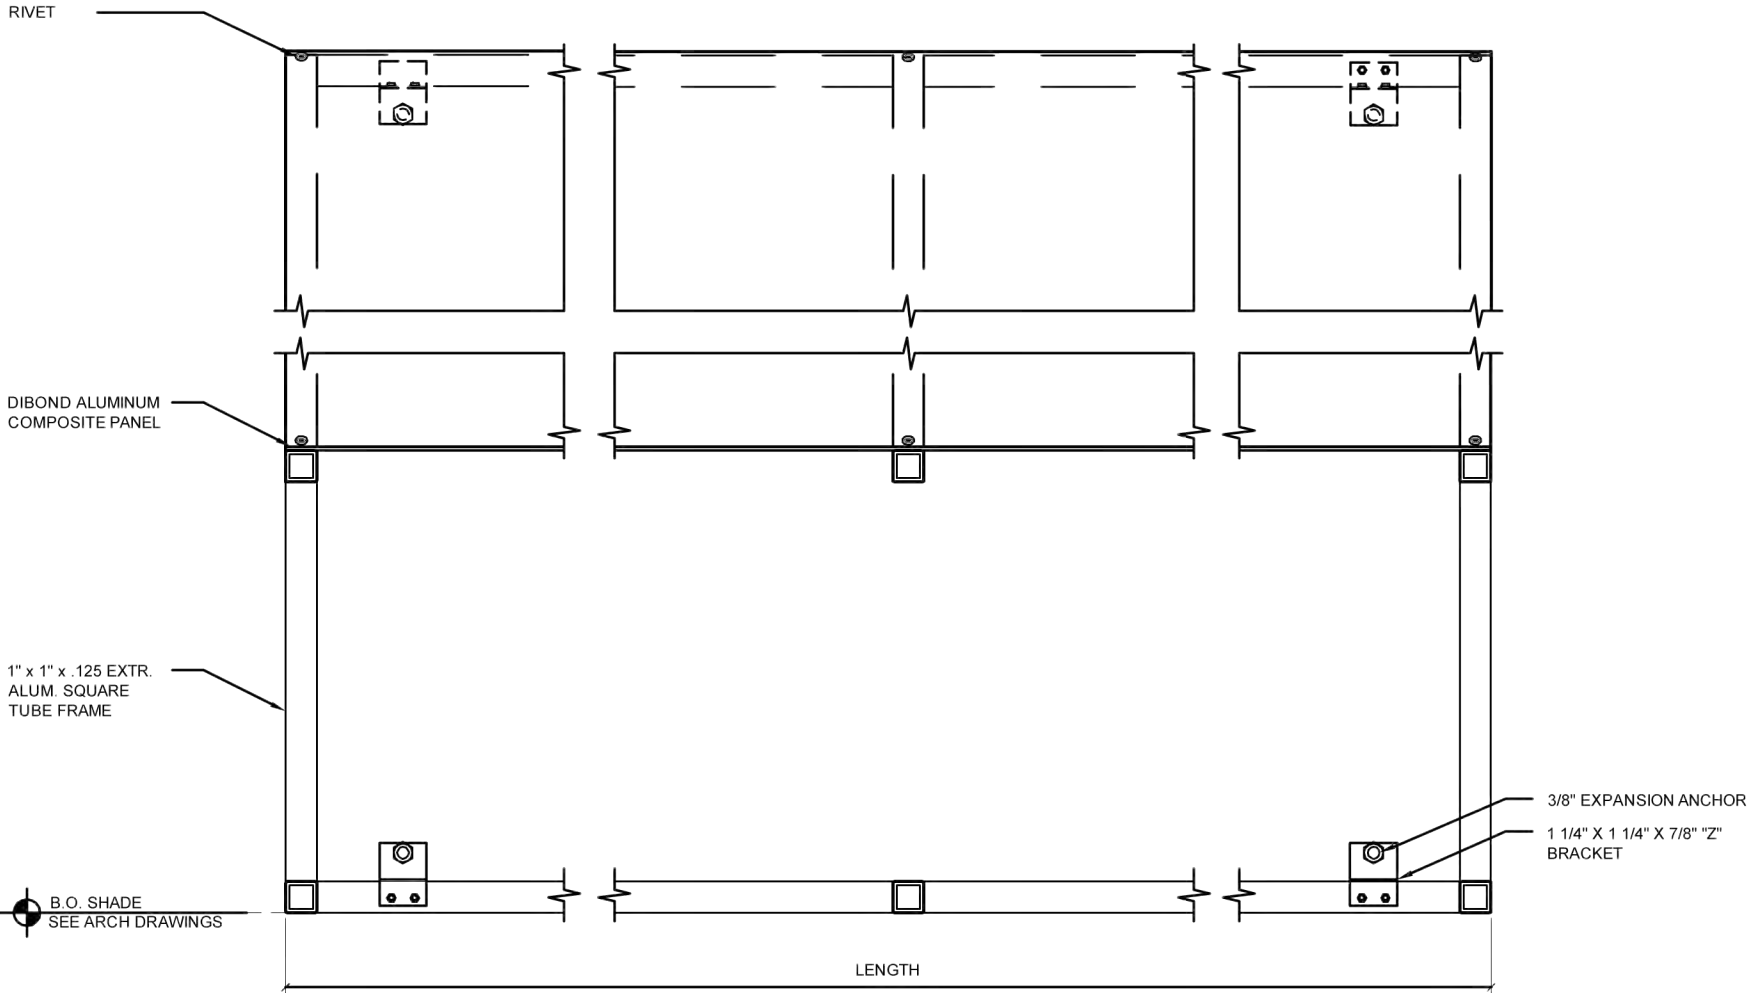


1 SECTION DETAIL  
2.1W Scale: 3"=1'-0"

Drawn by	Issue date	Plot
	Rev #	Revised

project: Alumiframe Awning System  
AWNING SECTION

2.1W

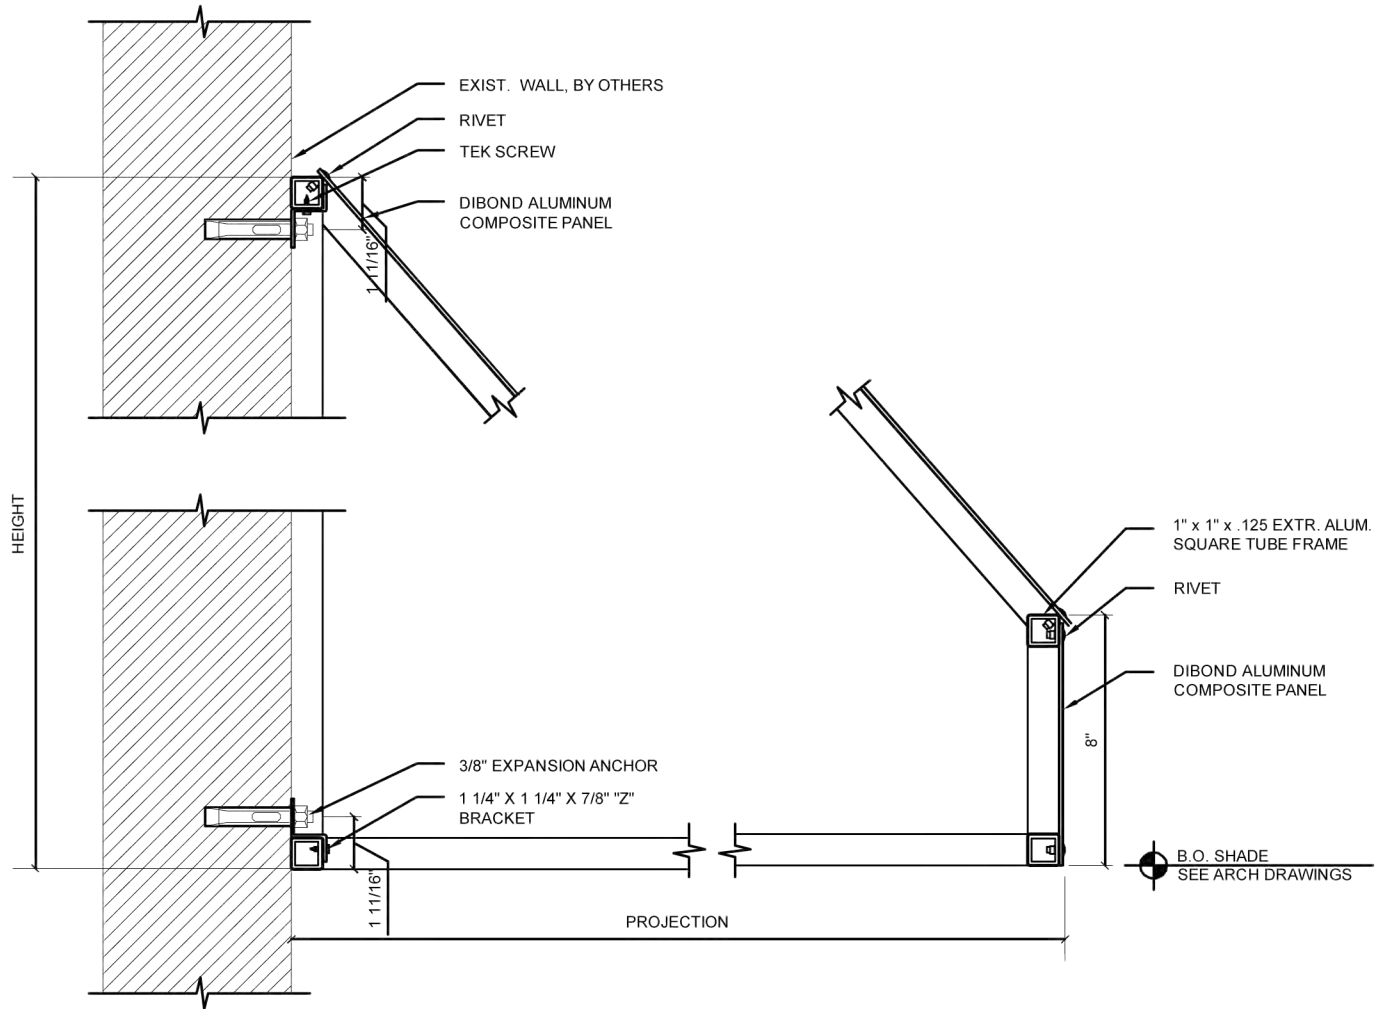

1  
3.1W

**DETAIL SECTION AT END**  
Scale: 3"=1'-0"

<p><b>MASA</b> Architectural Canopies 21 Randolph Avenue Princeton, New Jersey 07001 www.masacanopies.com P. (732) 453-6120</p>	
<p>Drawn by:</p>	<p>Issue date:</p>
<p>Project:</p>	<p>Rev #   date</p>
<p>project: Alumiframe Awning System</p>	<p>DESCRIPTION</p>
<p><b>3.1W</b></p>	
<p>DETAIL SECTIONS</p>	