



1
1.1 CANOPY 1 PLAN
Scale: 1/2"=1'-0"

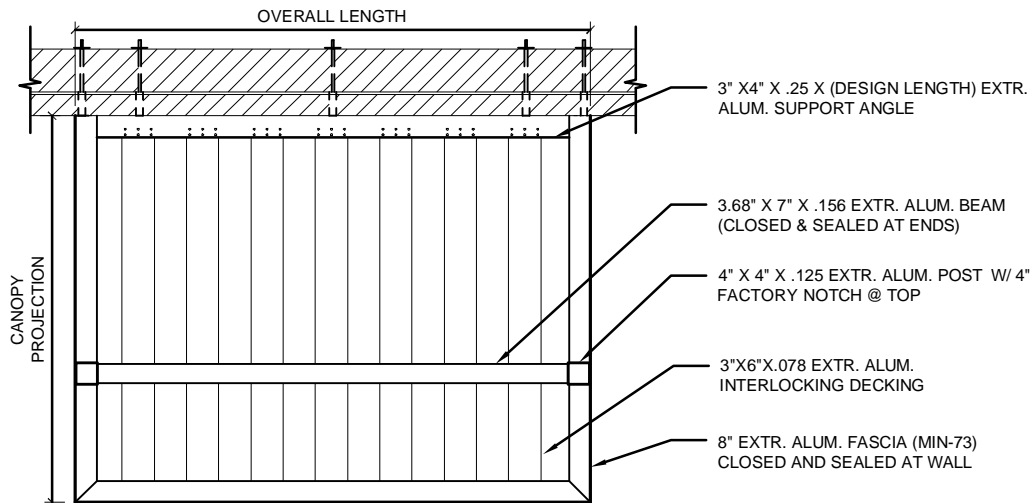


2
1.1 REFLECTED CANOPY PLAN
Scale: 1/2"=1'-0"



Drawn by:	
Checked by:	
Scale:	

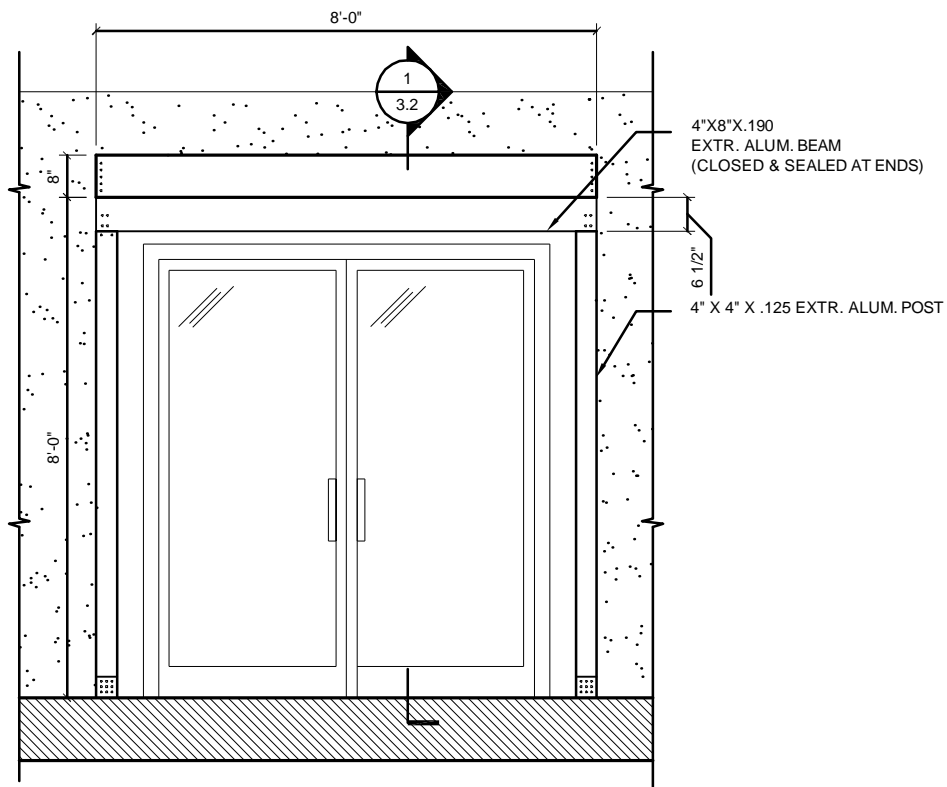

1 FRONT ELEVATION
2.1 Scale: 1/2"=1'-0"

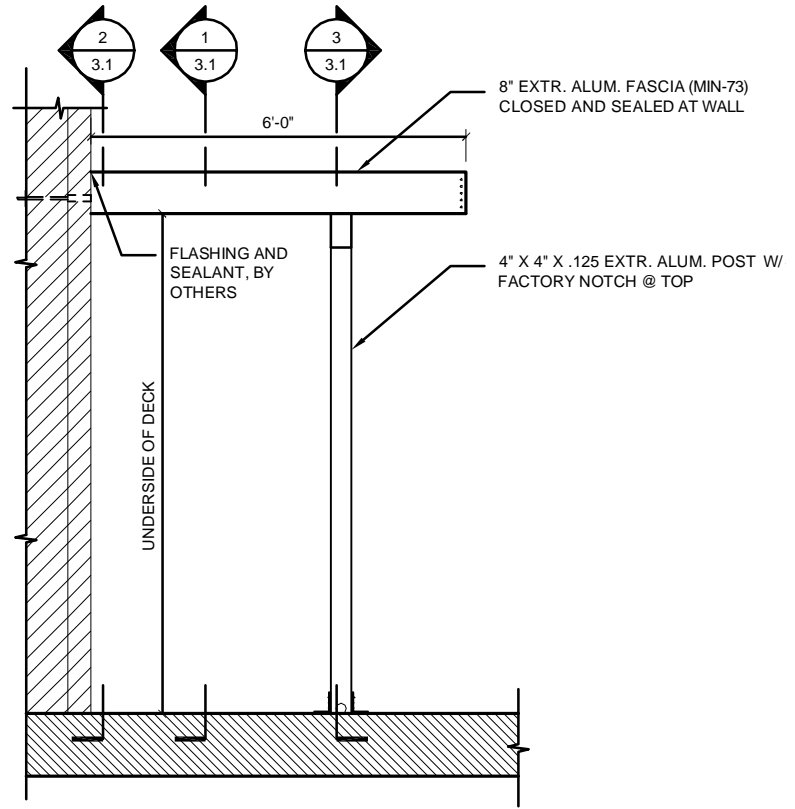


2 SIDE ELEVATION
2.1 Scale: 1/2"=1'-0"

MASA
Architectural Concepts
21 Randolph Avenue
Avenel, New Jersey 07001
www.masainc.com
p. (732) 453-6120


Drawn by	Issue date	Job #

project: Extrudeck Post Supported Canopy
CANOPY ELEVATIONS


2.1

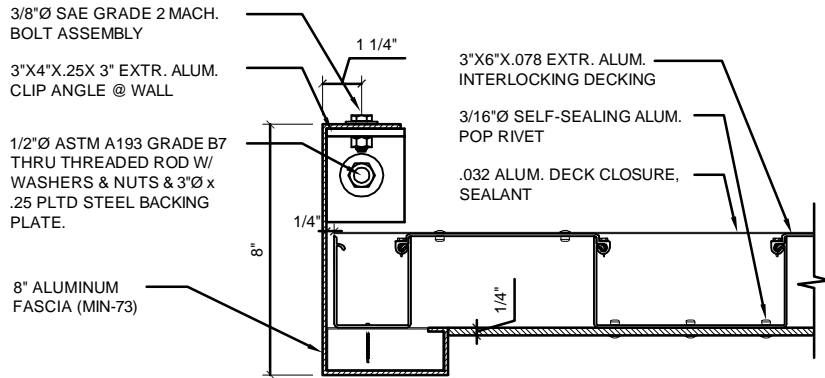

1 DETAIL SECTION
3.1 Scale: 3"=1'-0"

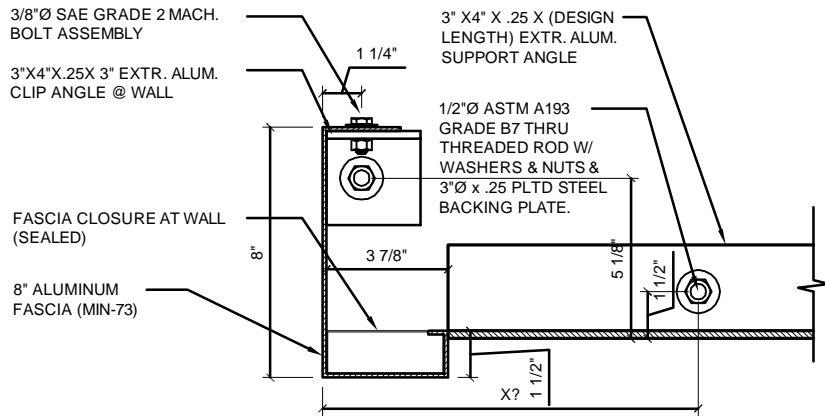

2 DETAIL SECTION
3.1 Scale: 3"=1'-0"

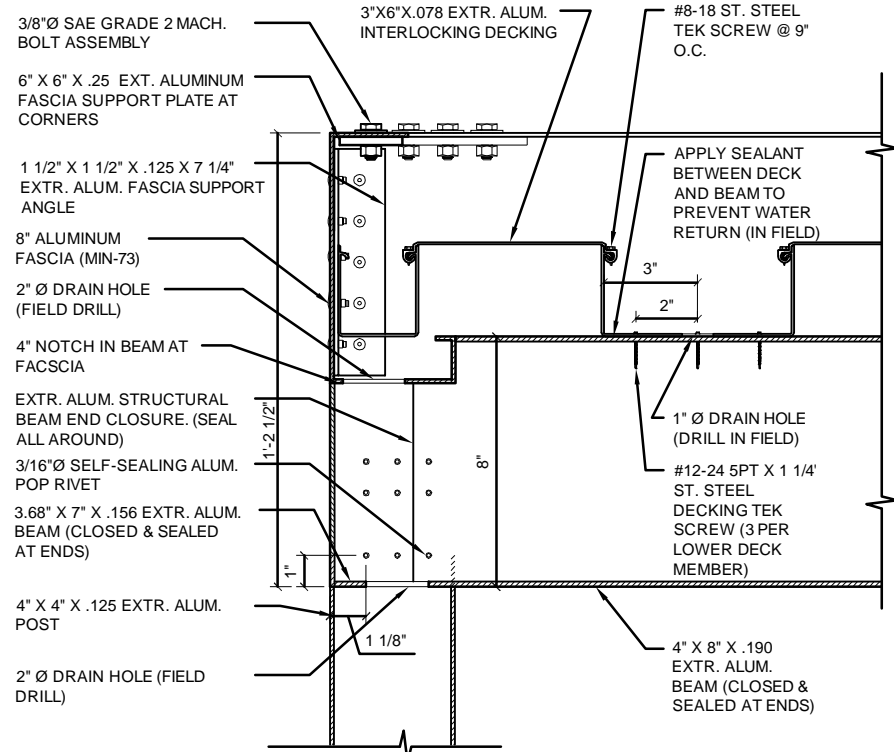

3 DETAIL SECTION
3.1 Scale: 3"=1'-0"


MASA
Architectural Concepts
21 Randolph Avenue
Avenel, New Jersey 07001
www.masainc.com
P. (732) 453-6120

Drawn by	Issue date	Year

Project: Extrudeck Post Supported Canopy

DETAIL SECTIONS

3.1

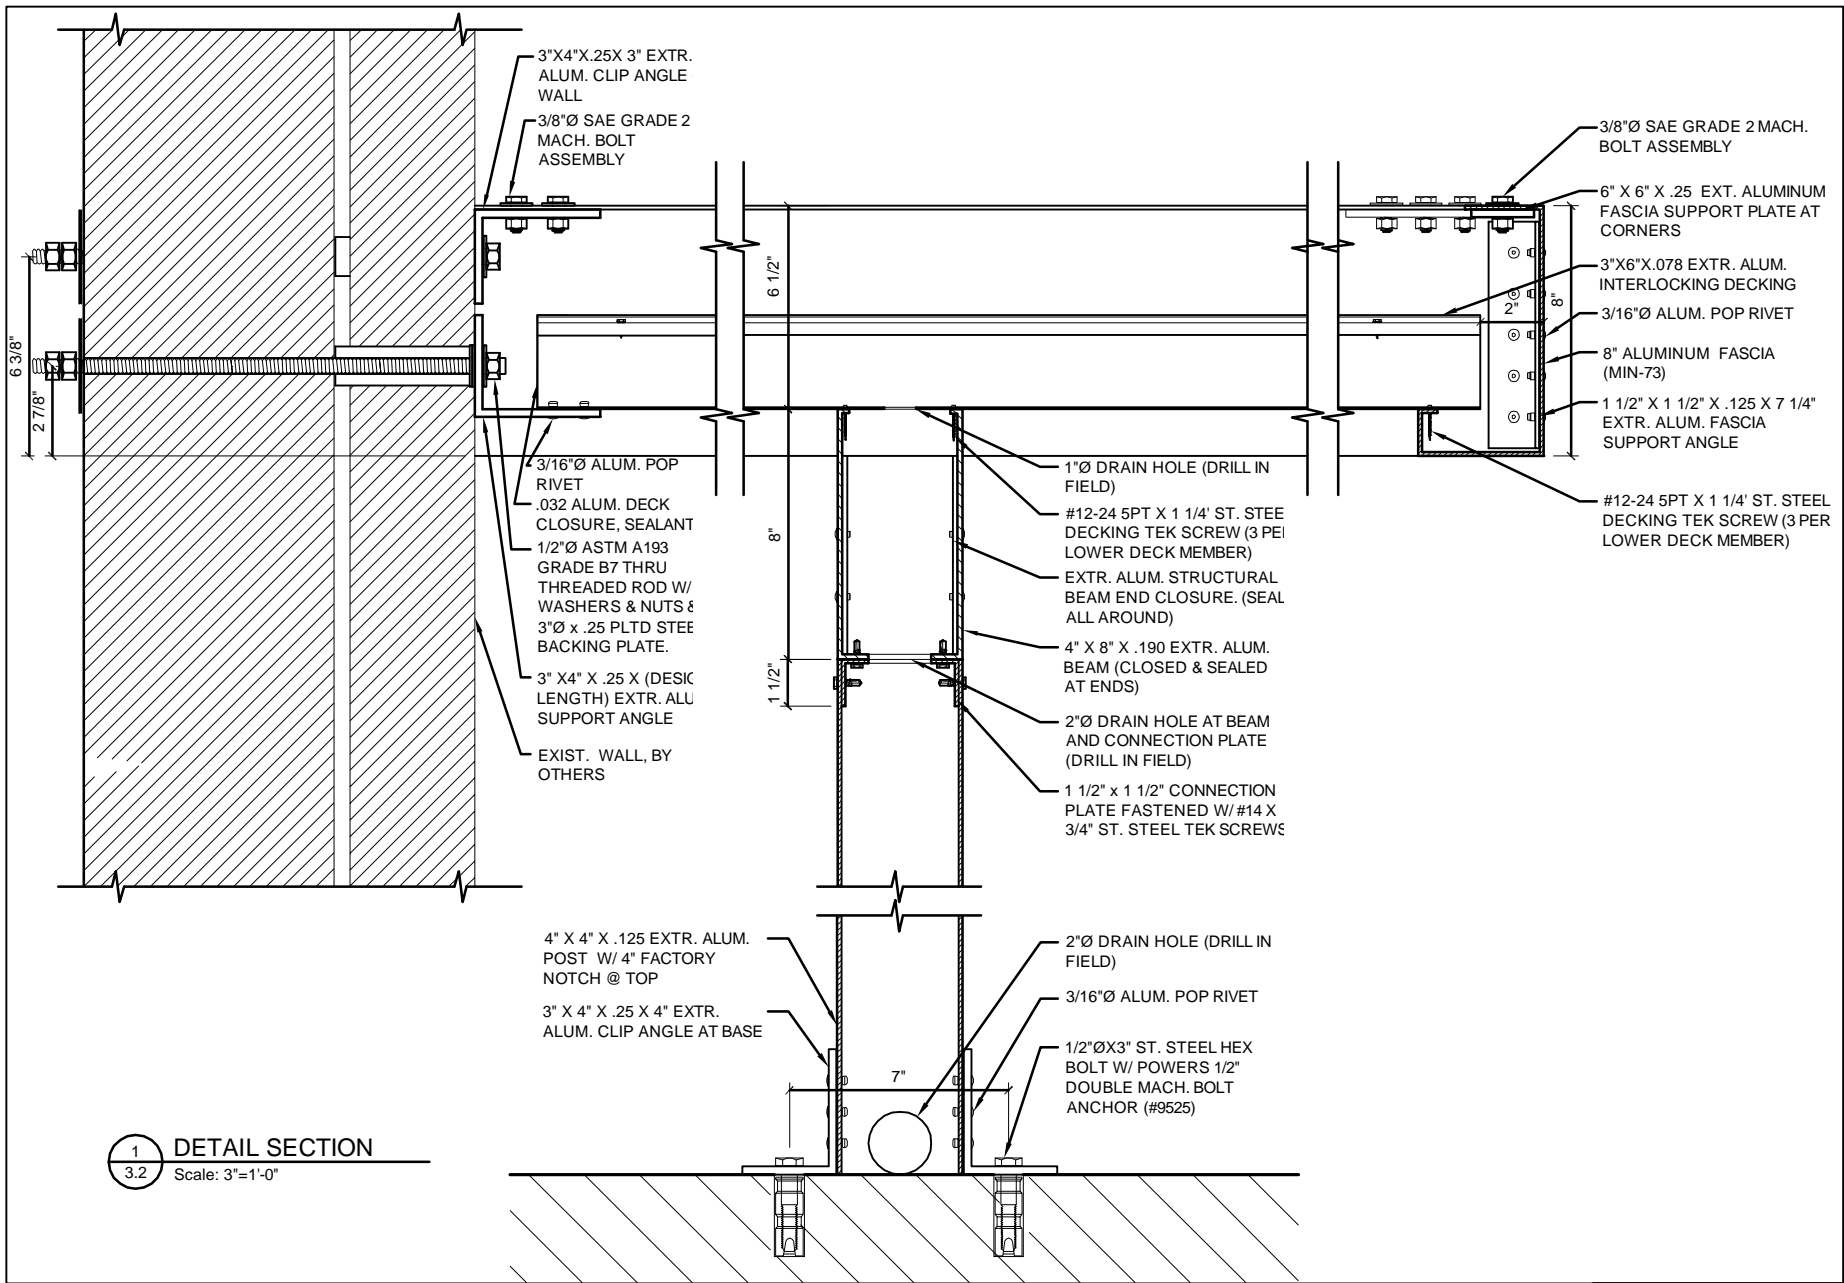

1
3.2
DETAIL SECTION
Scale: 3"=1'-0"

MASA
Architectural Concepts
21 Randolph Avenue
Avenel, New Jersey 07001
www.masainc.com
p. (732)-453-6120

project: Extrudeck Post Supported Canopy
SIDE SECTION

3.2