



EXTRUDECK CROWN AND FASCIA PROFILES

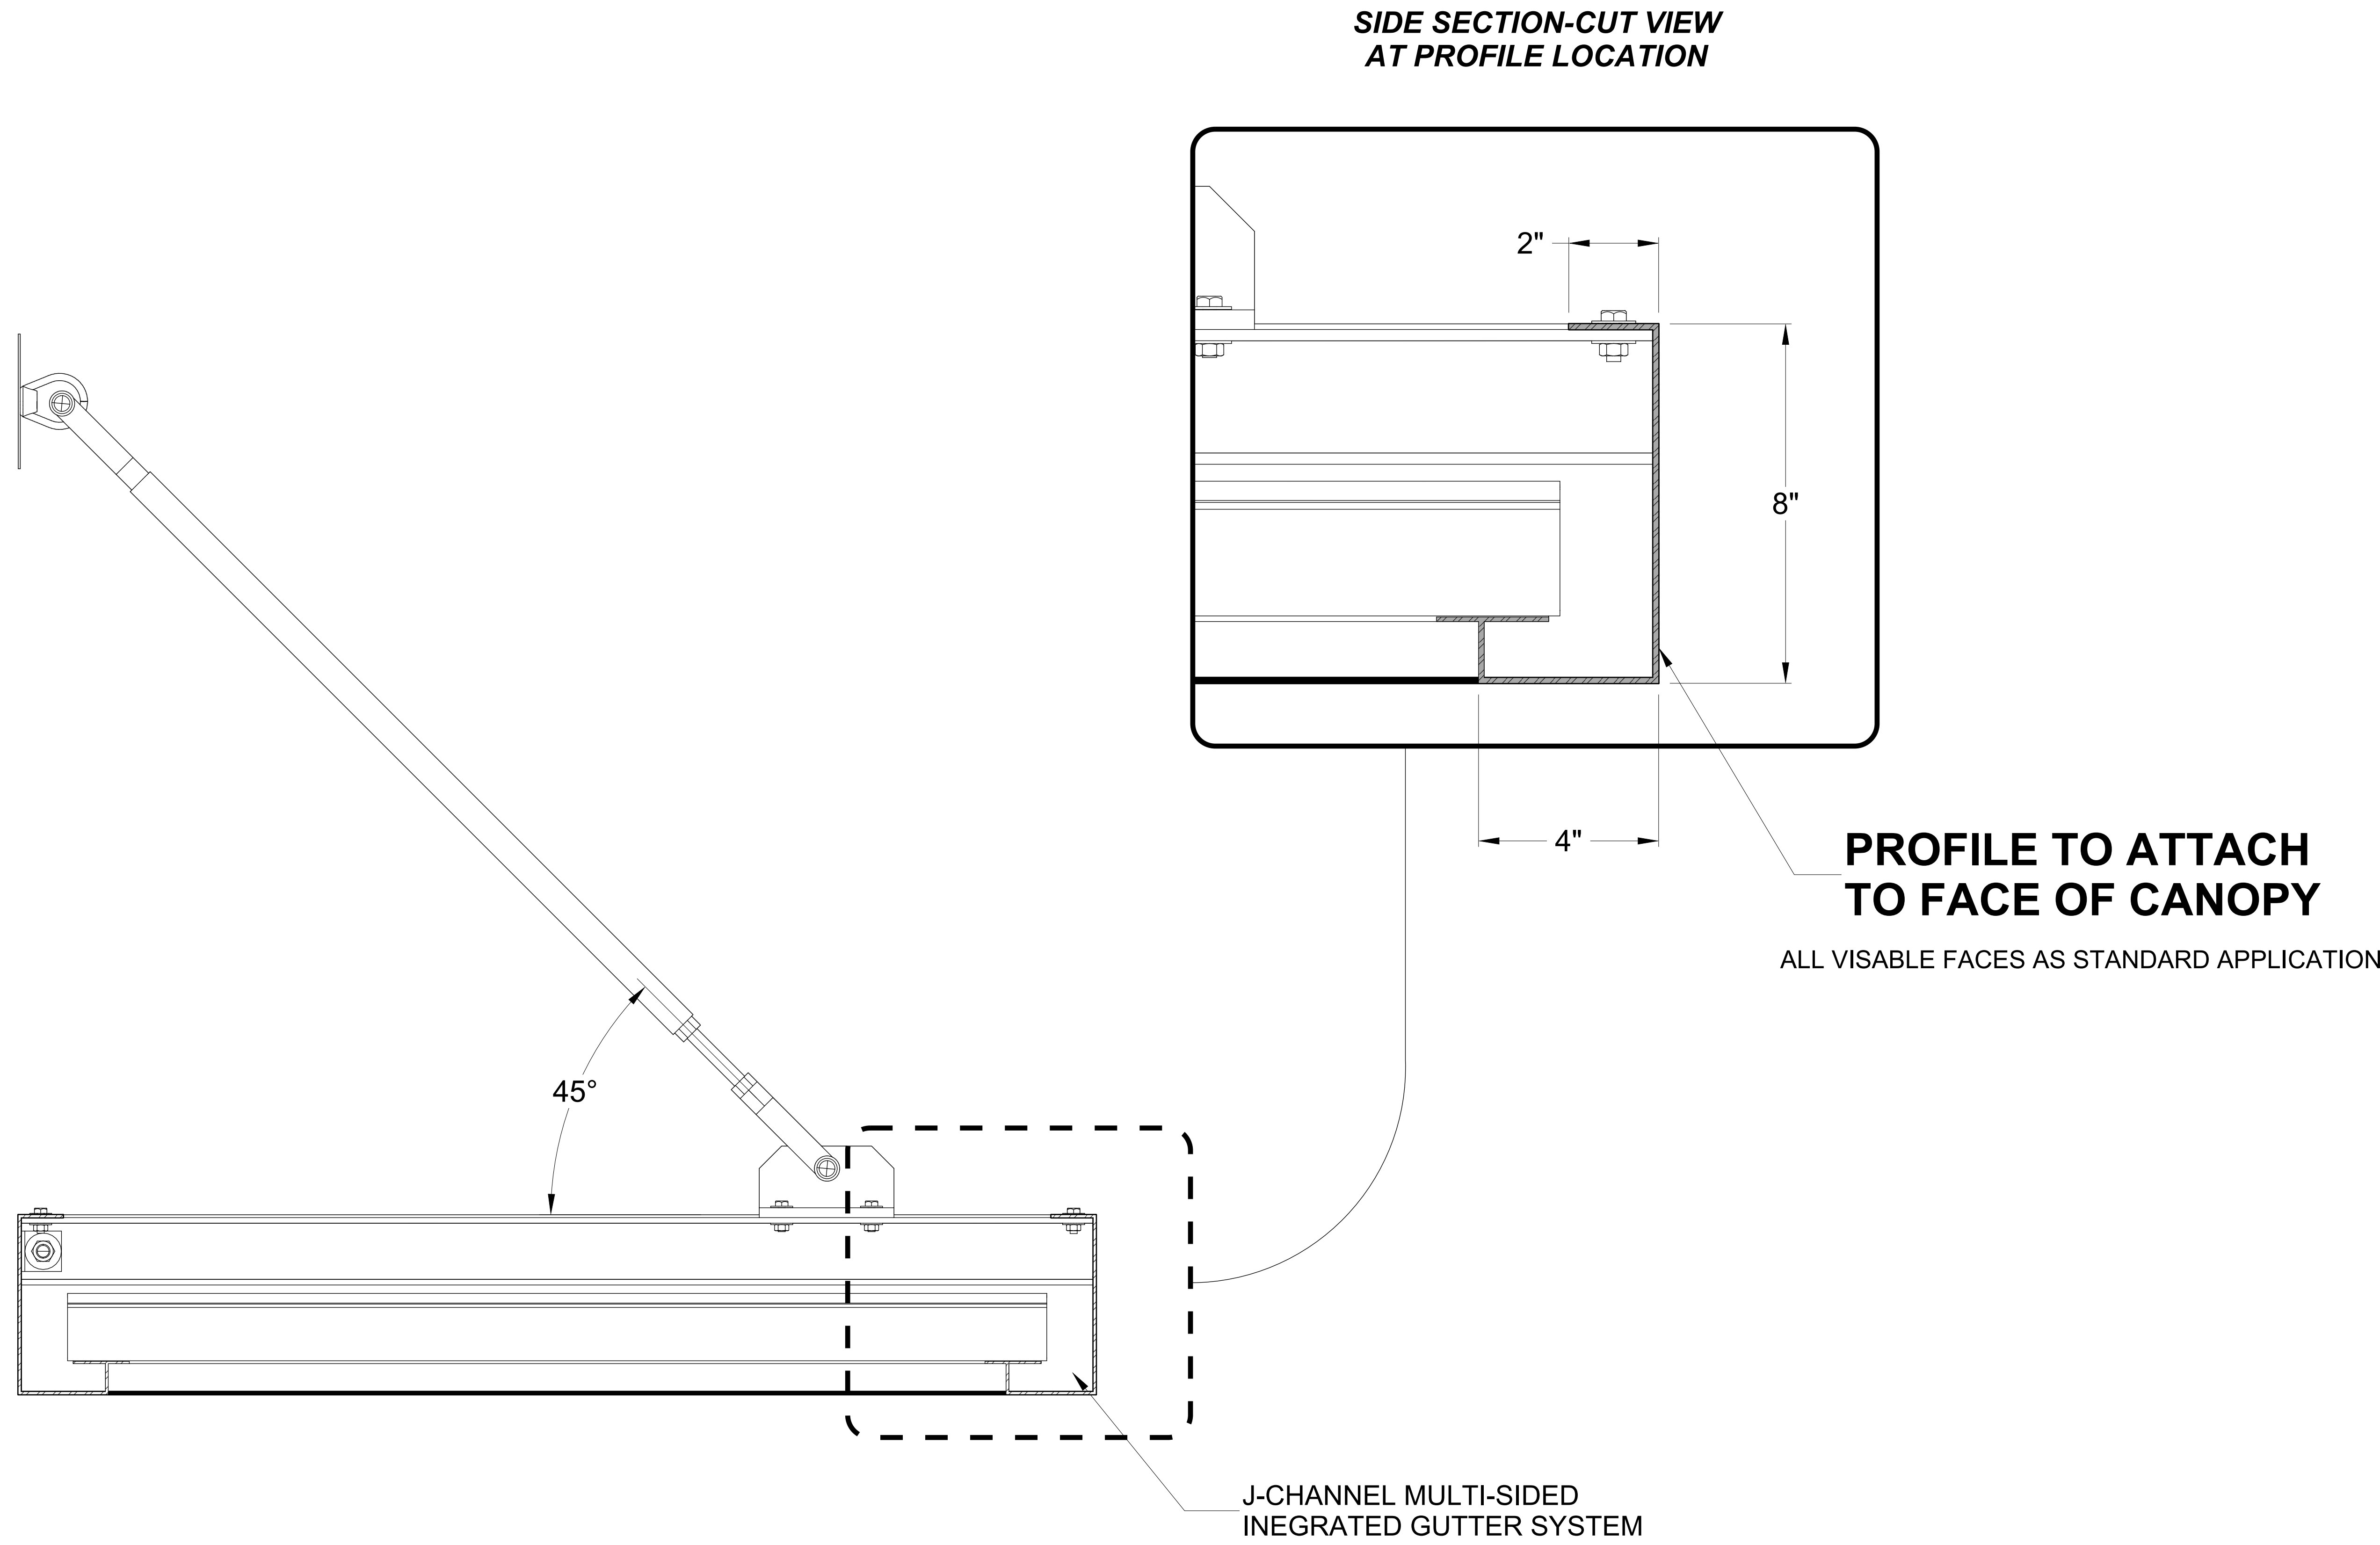


SEE FOLLOWING PAGES FOR ALL MASA EXTRUDECK PROFILE OPTIONS

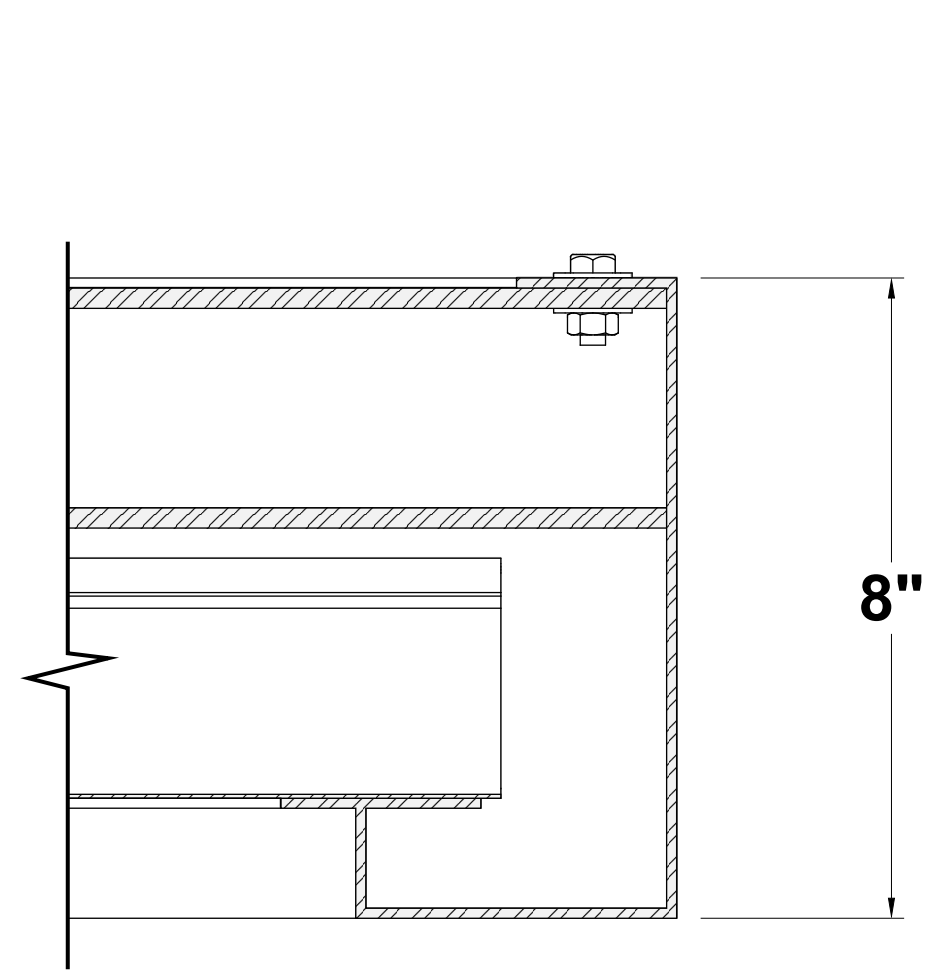


STANDARD - NO PROFILE

EXAMPLE MASA EXTRUDECK CUT-SECTION

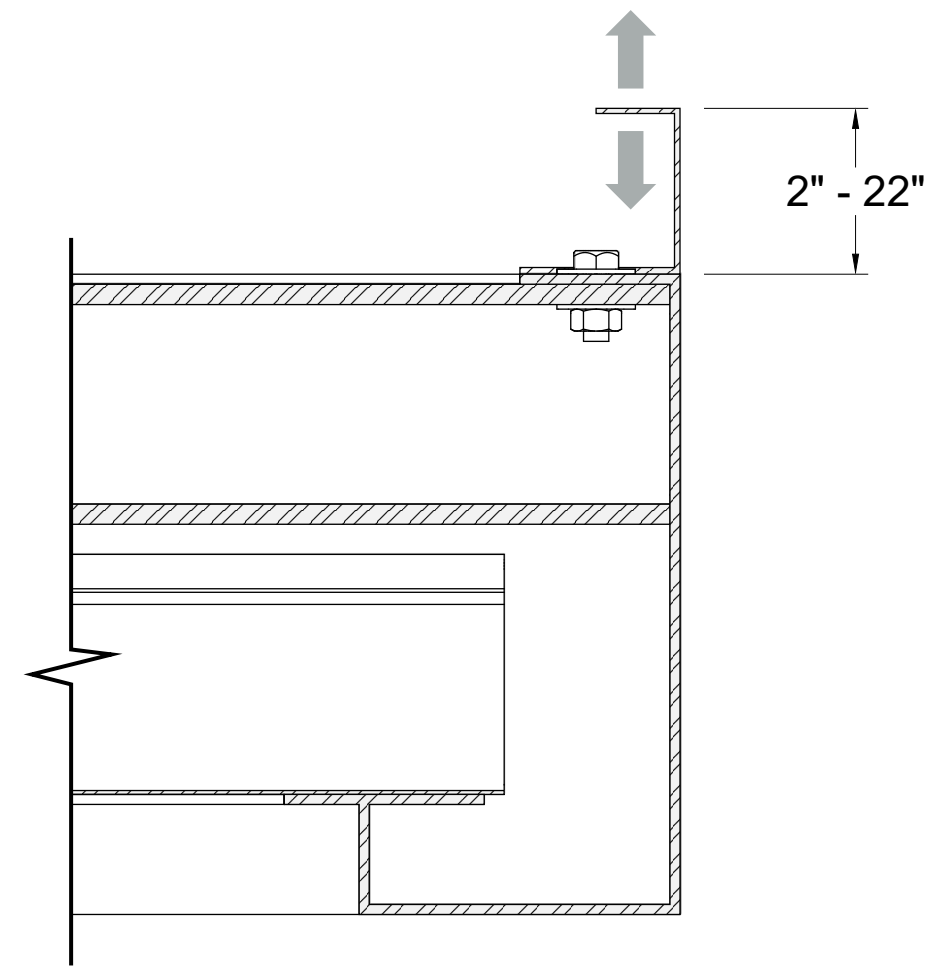


BOX CROWN DESIGN

EXAMPLE MASA EXTRUDECK CUT-SECTION

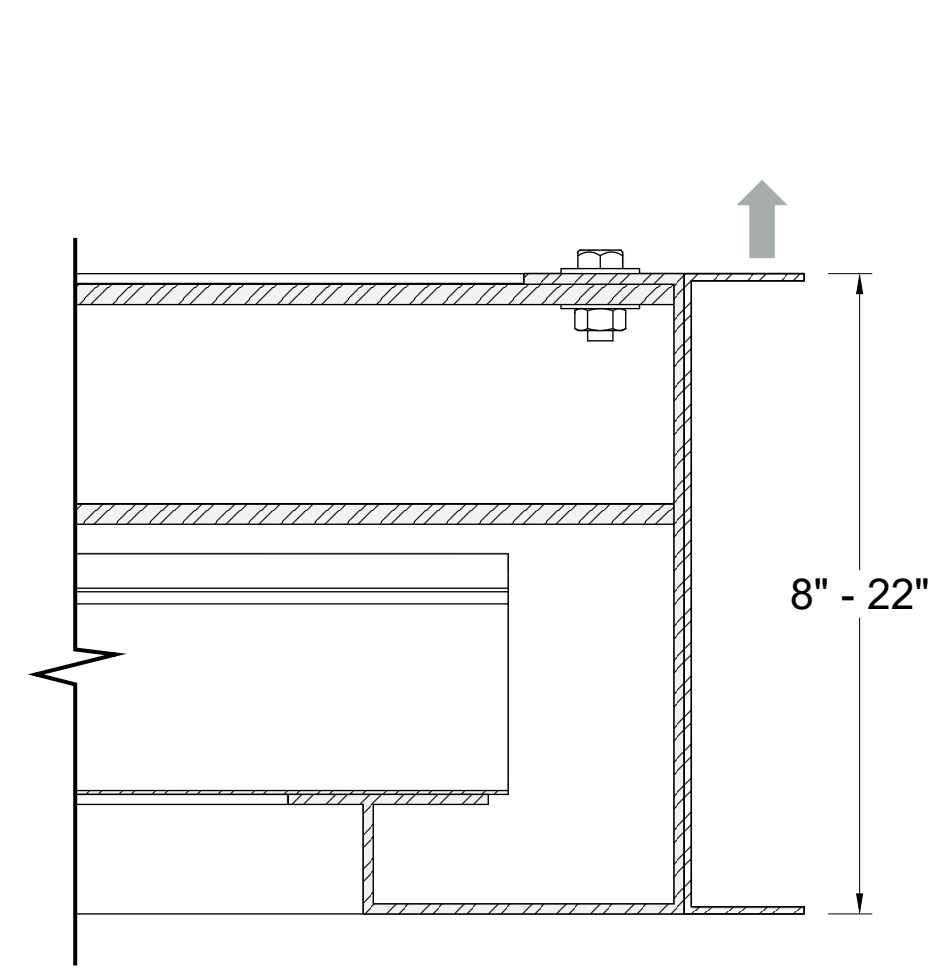


INDUSTRIAL - LIGHT

EXAMPLE MASA EXTRUDECK CUT-SECTION

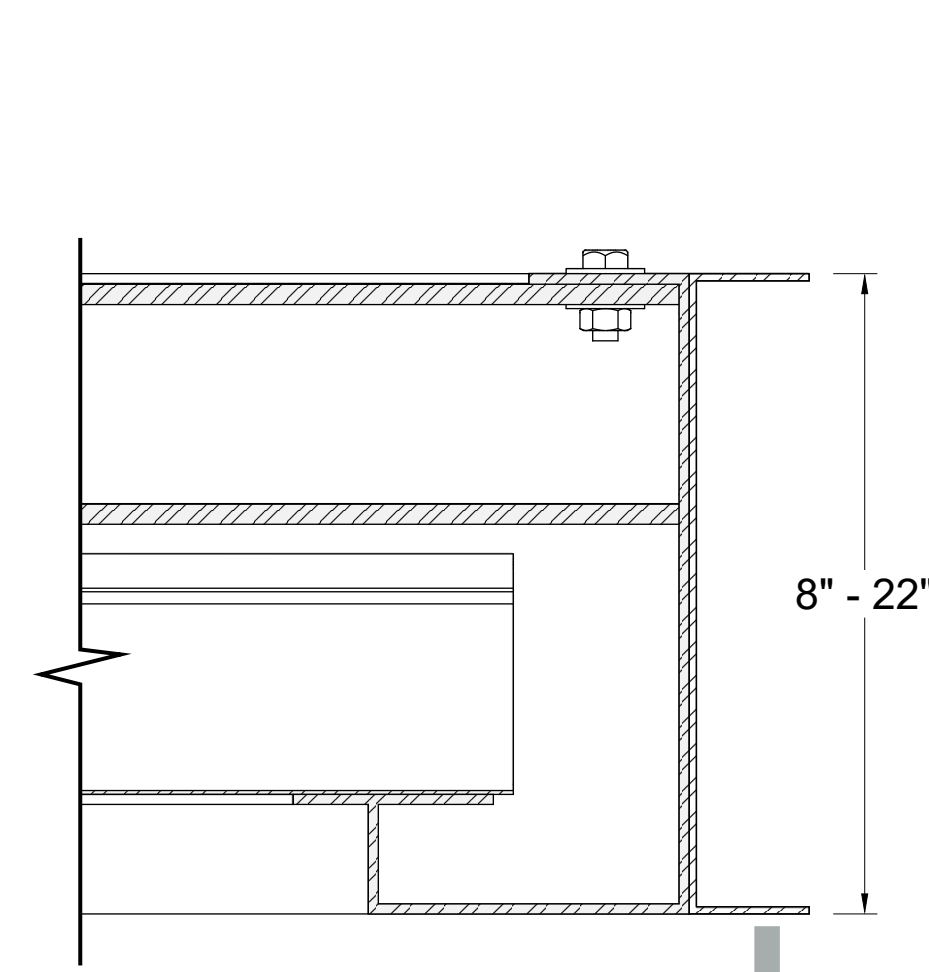


INDUSTRIAL - LIGHT DROP

EXAMPLE MASA EXTRUDECK CUT-SECTION

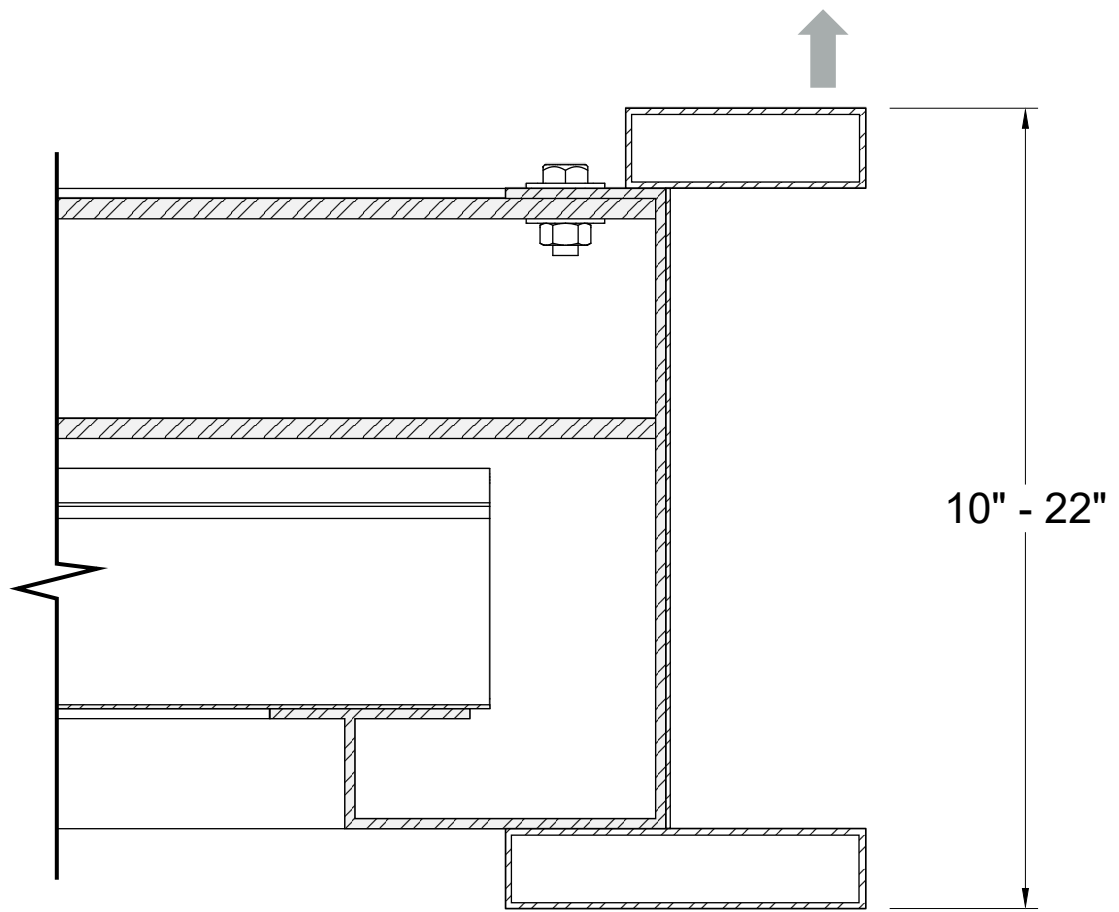


INDUSTRAL - HEAVY

EXAMPLE MASA EXTRUDECK CUT-SECTION

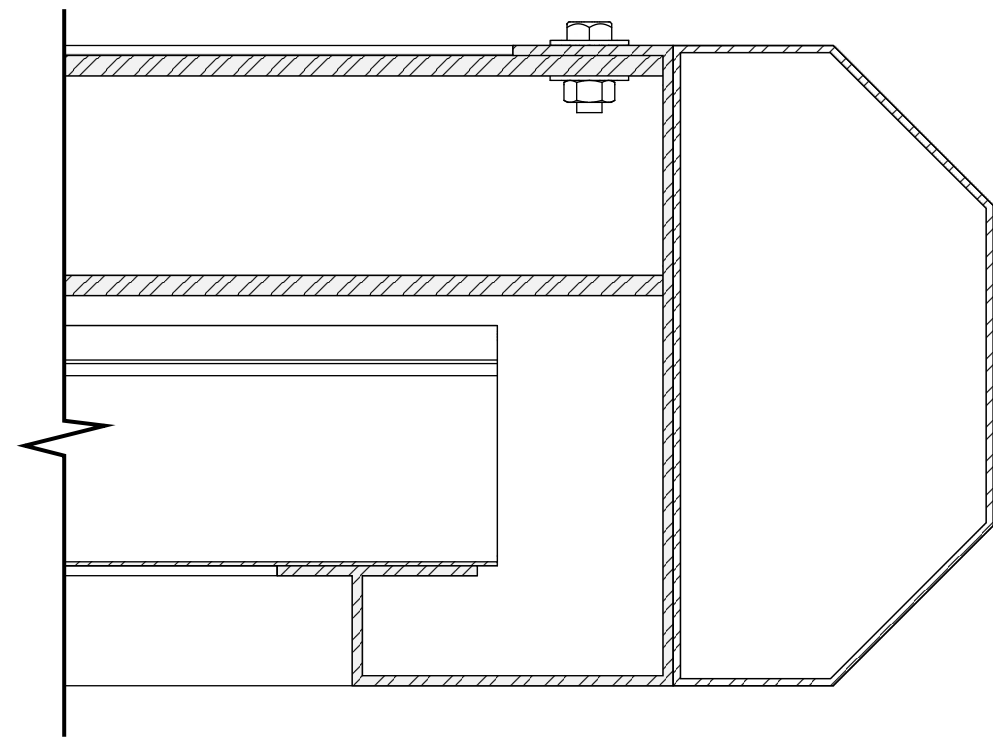


HALF STOP

EXAMPLE MASA EXTRUDECK CUT-SECTION

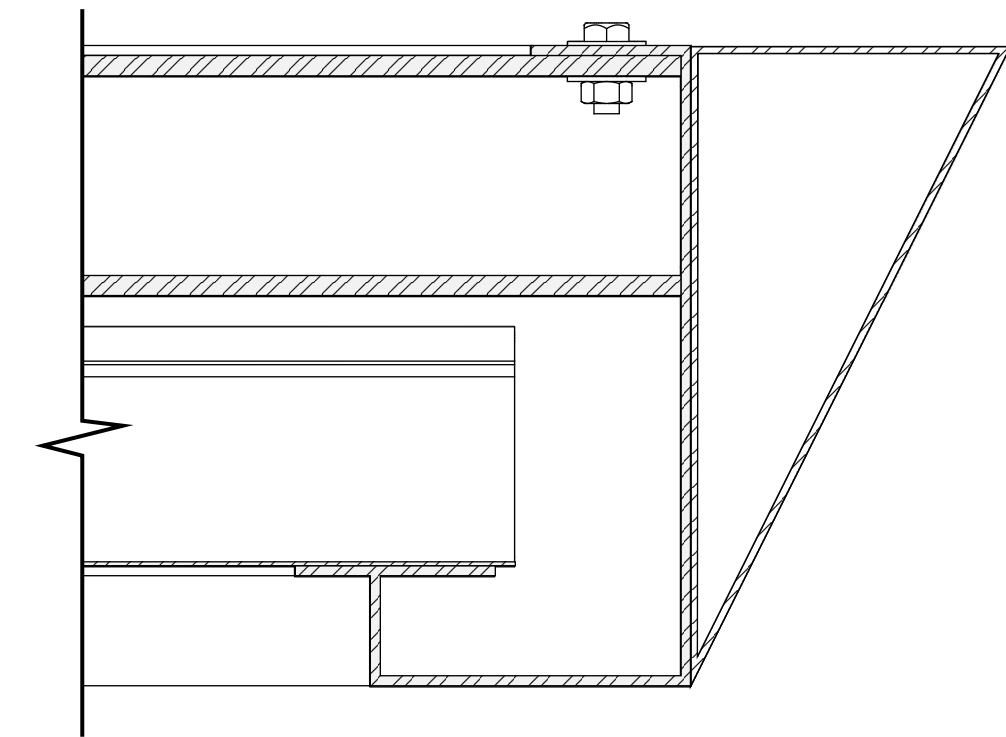


60° UPWARD

EXAMPLE MASA EXTRUDECK CUT-SECTION

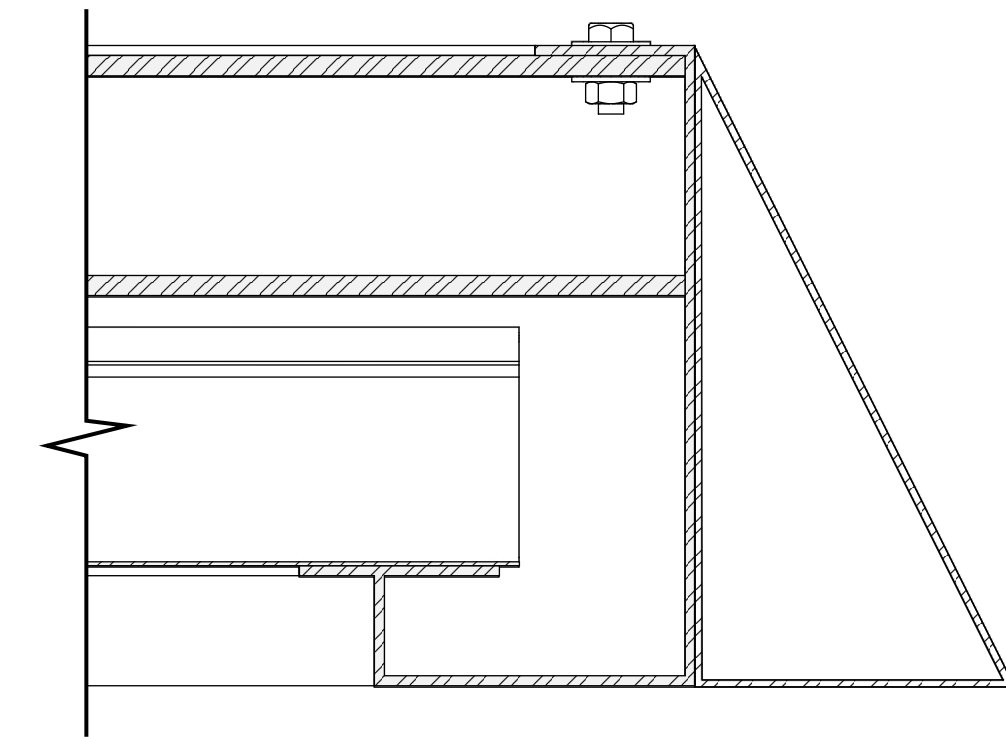


60° DOWNWARD

EXAMPLE MASA EXTRUDECK CUT-SECTION

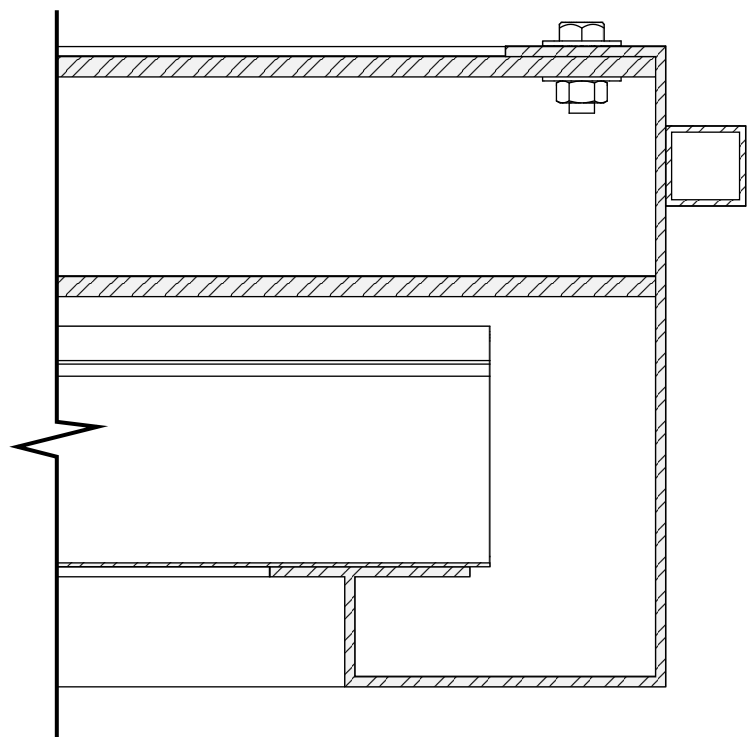


BEAD - SINGLE

EXAMPLE MASA EXTRUDECK CUT-SECTION

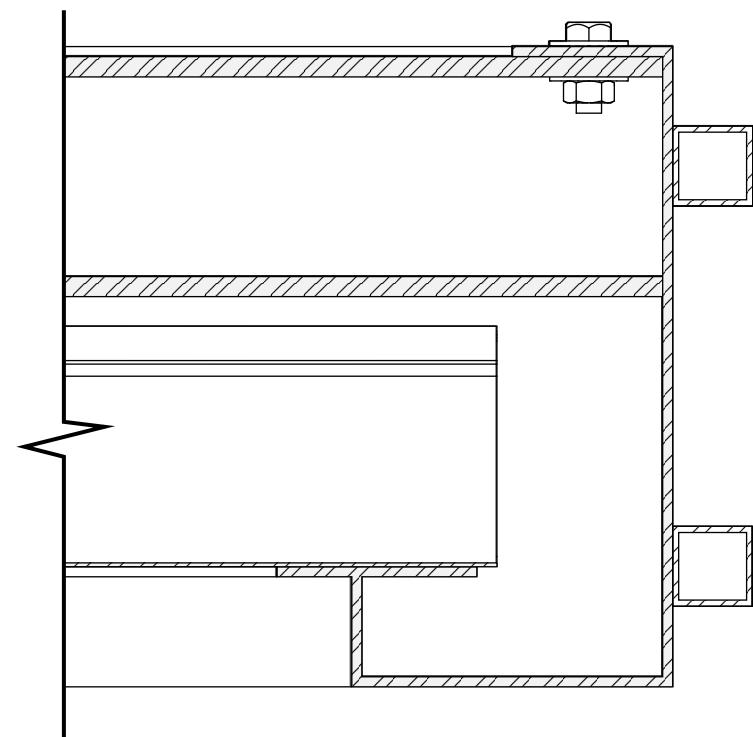


BEAD - DOUBLE

EXAMPLE MASA EXTRUDECK CUT-SECTION

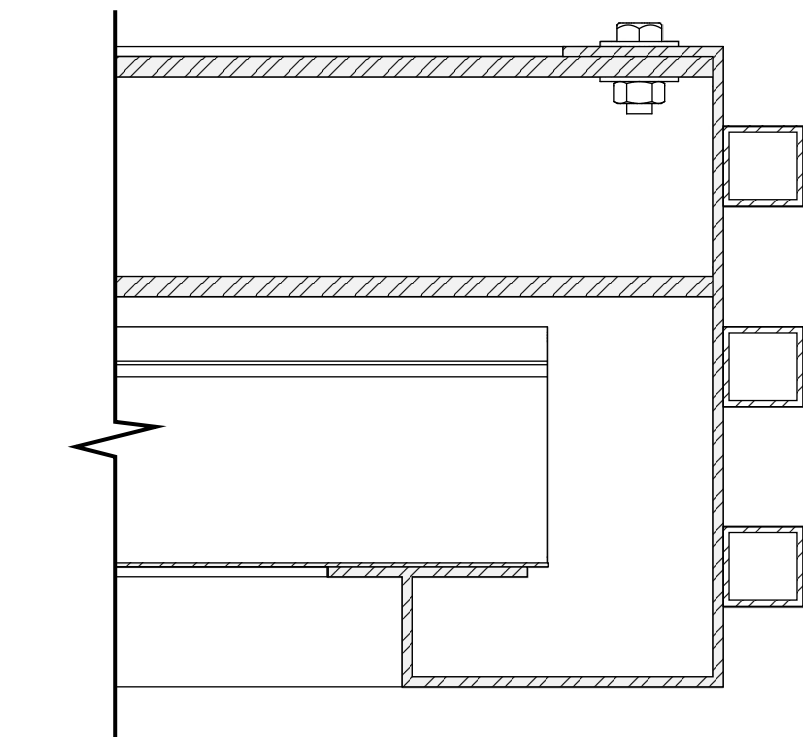

BEAD - TRIPLE

EXAMPLE MASA EXTRUDECK CUT-SECTION

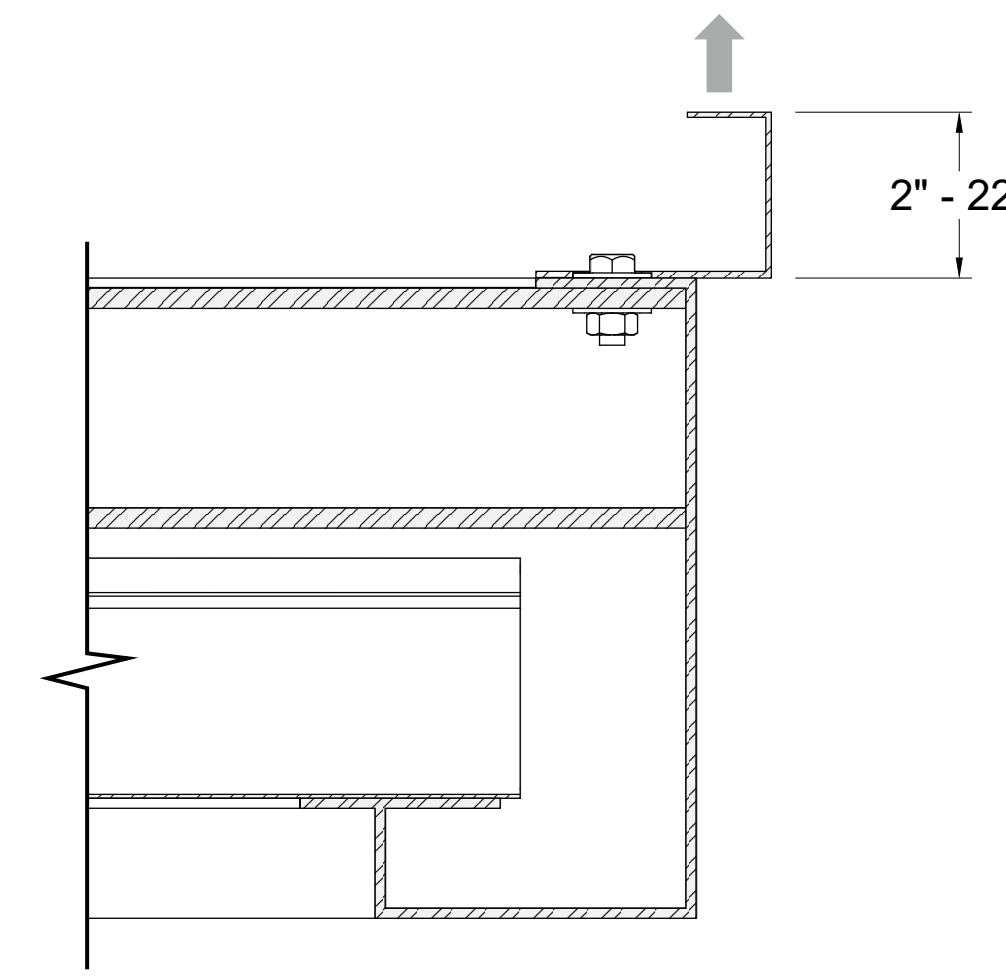


BOX CROWN PROTRUDE

EXAMPLE MASA EXTRUDECK CUT-SECTION




2 Industrial Park Road
St. Clair, PA 17970
www.architecturalcanopies.com
Phone 732-453-6120

PROJECT
EXTRUDECK CROWN & FASCIA
PROFILES
SCALE 5" = 12" (1:2.4)
MASA STANDARD DETAIL SHEET

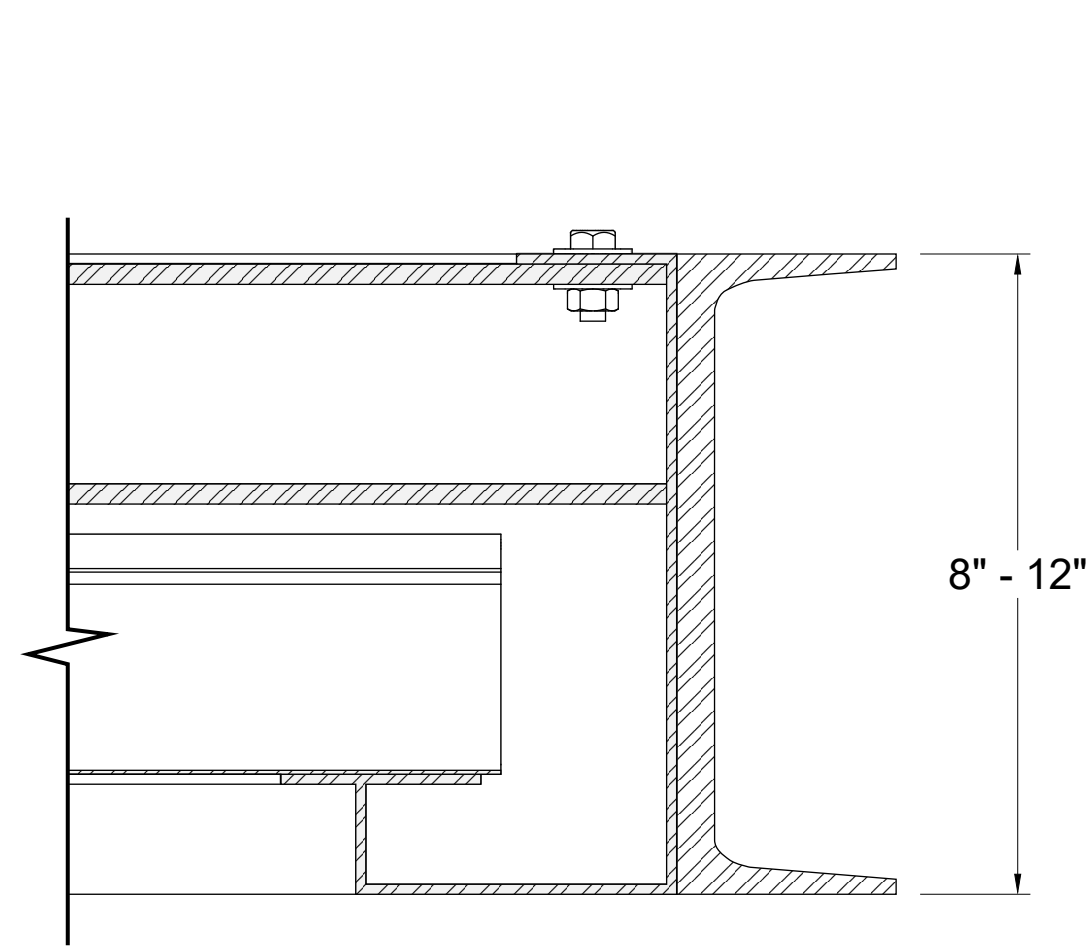


C-CHANNEL

EXAMPLE MASA EXTRUDECK CUT-SECTION

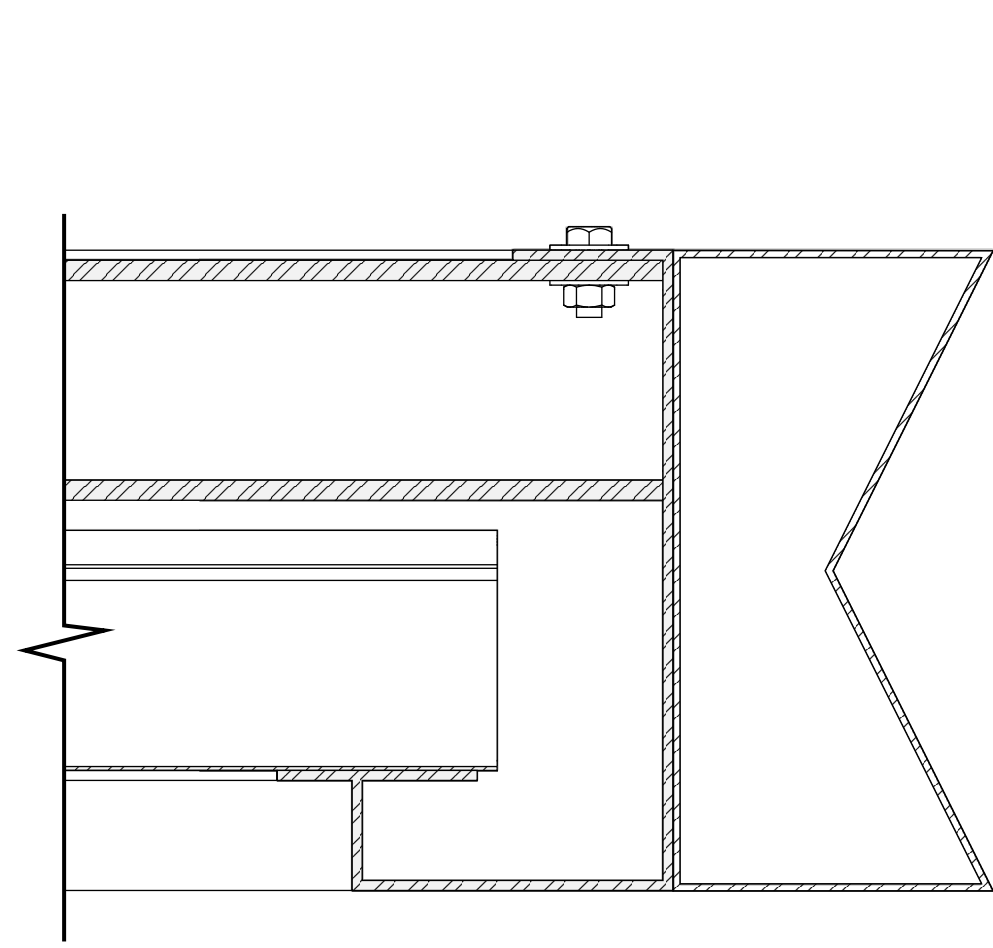


BOW TIE

EXAMPLE MASA EXTRUDECK CUT-SECTION

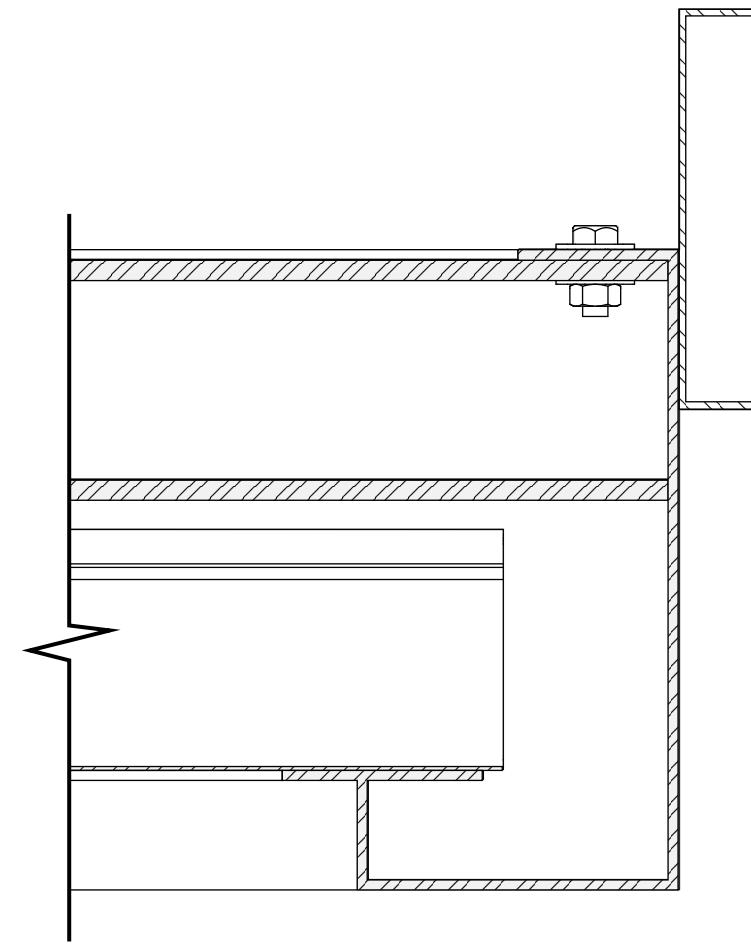


FACE TUBE

EXAMPLE MASA EXTRUDECK CUT-SECTION

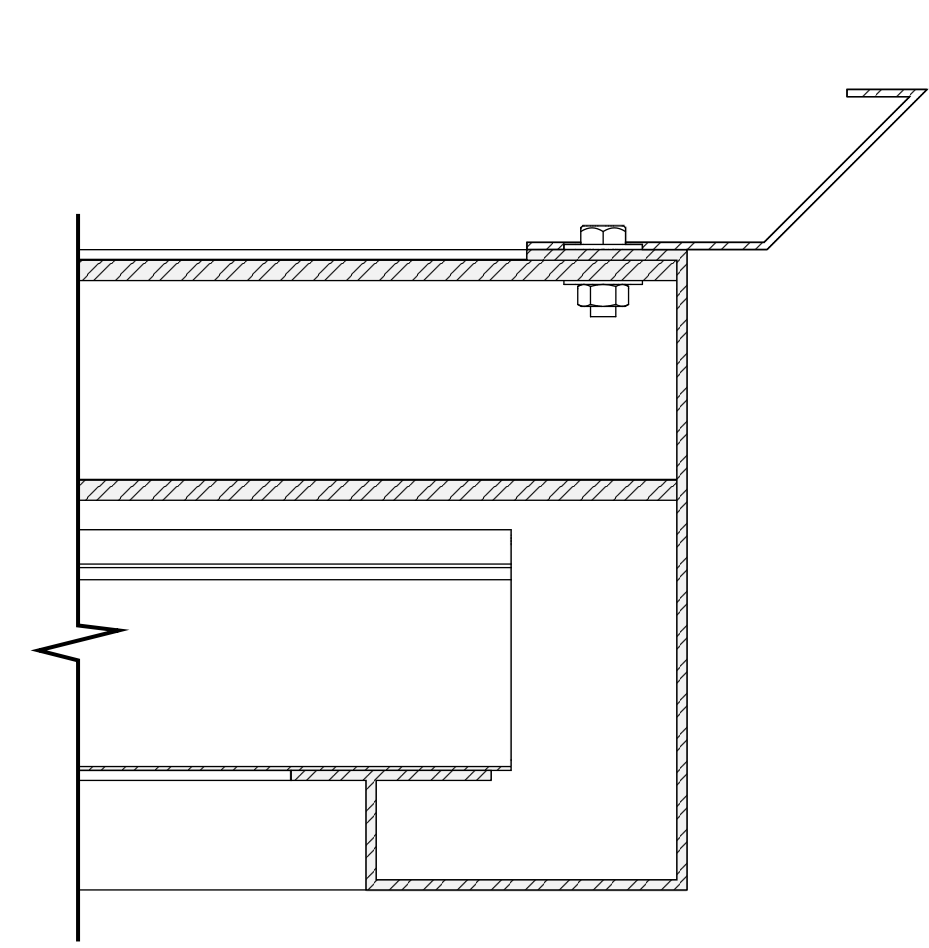


CLASSIC

EXAMPLE MASA EXTRUDECK CUT-SECTION

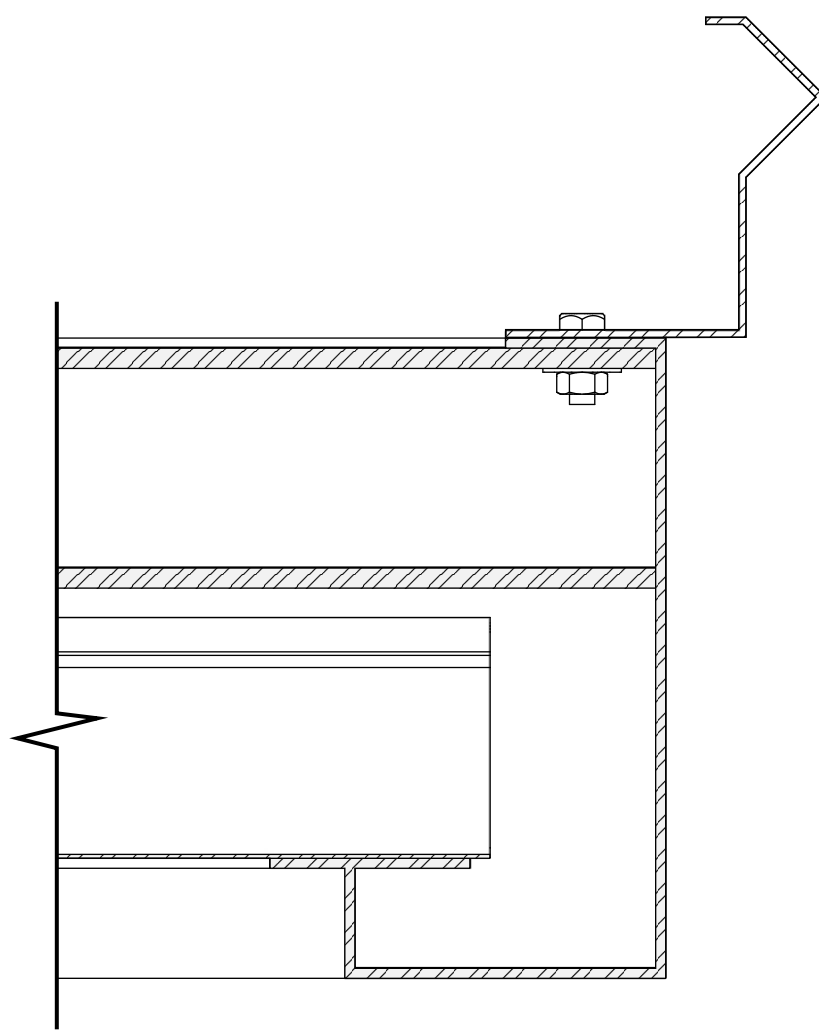


DUCKBILL RAISED PROTRUDE

EXAMPLE MASA EXTRUDECK CUT-SECTION

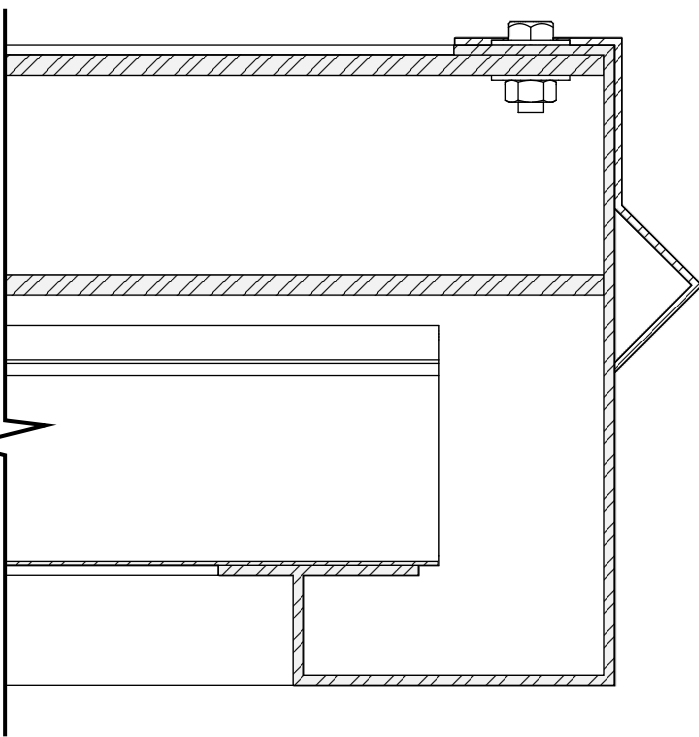


DUCKBILL

EXAMPLE MASA EXTRUDECK CUT-SECTION

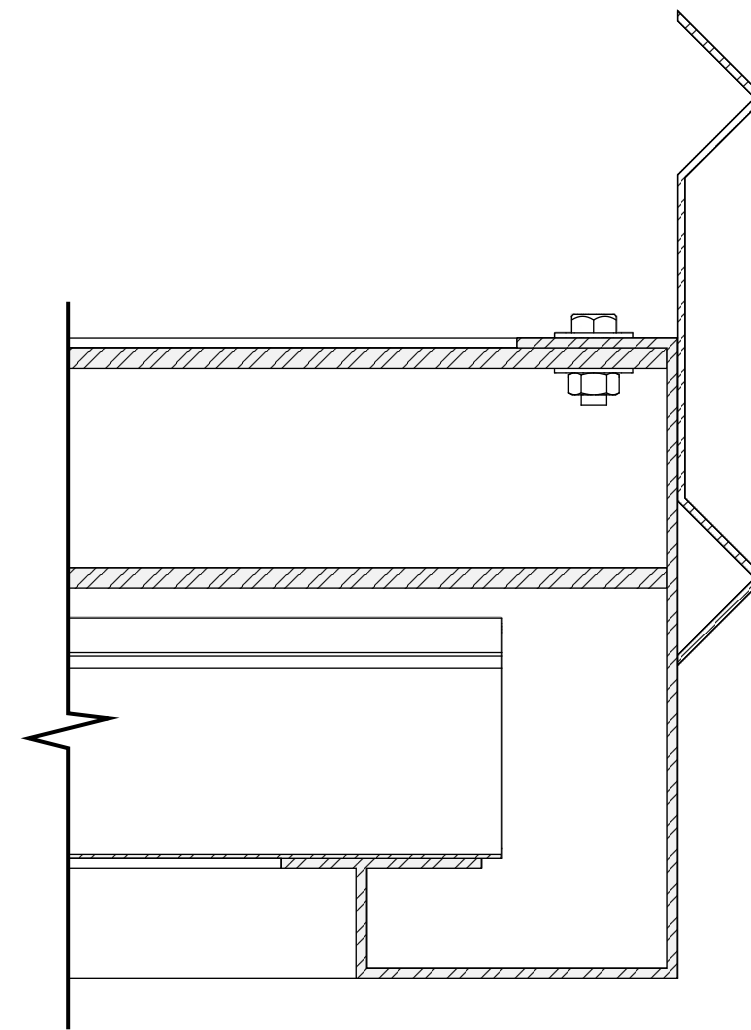


DUCKBILL STACKED

EXAMPLE MASA EXTRUDECK CUT-SECTION

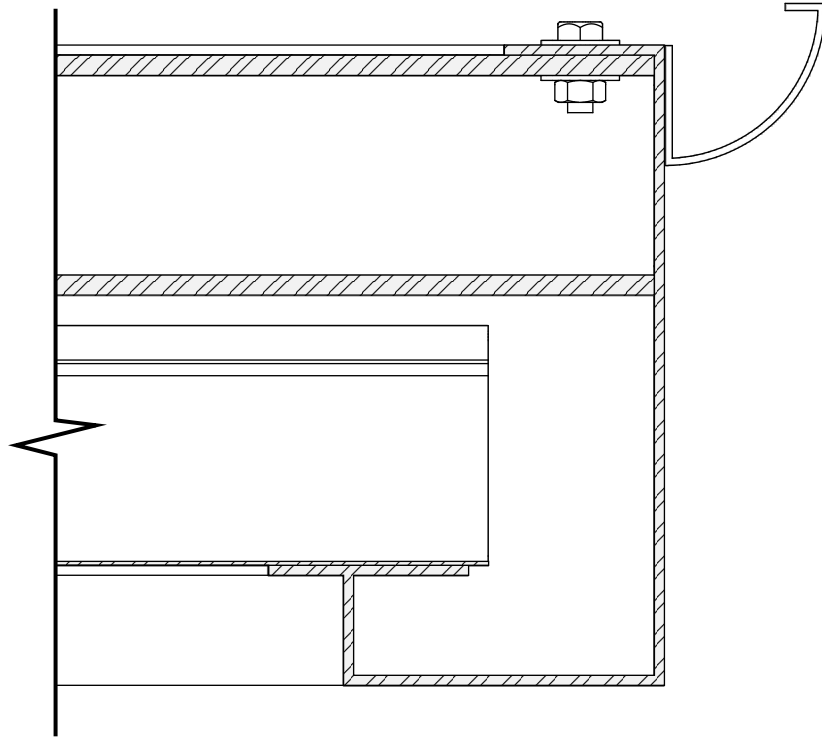


QUARTER-ROUND STANDARD

EXAMPLE MASA EXTRUDECK CUT-SECTION

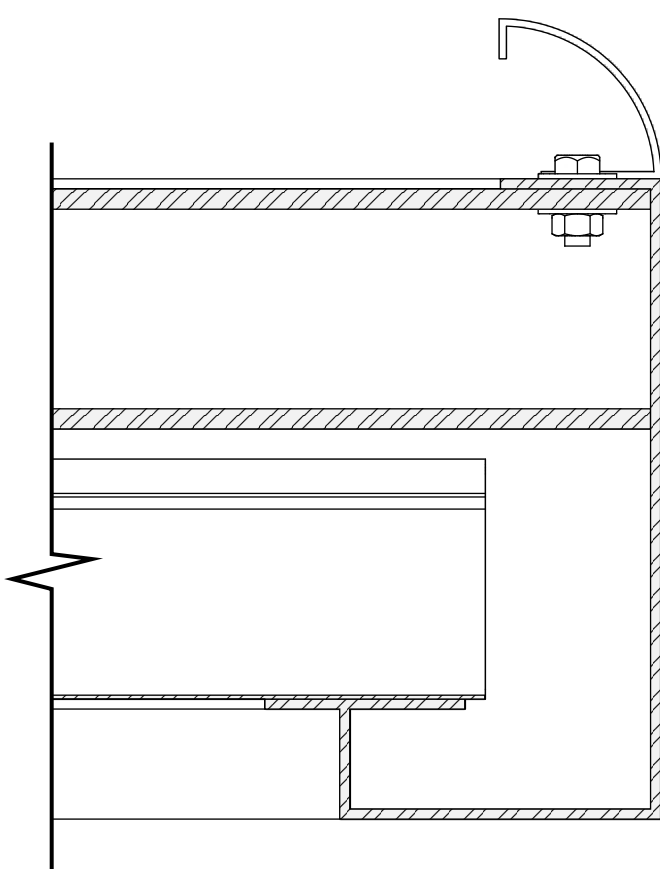


QUARTER-ROUND INVERTED

EXAMPLE MASA EXTRUDECK CUT-SECTION

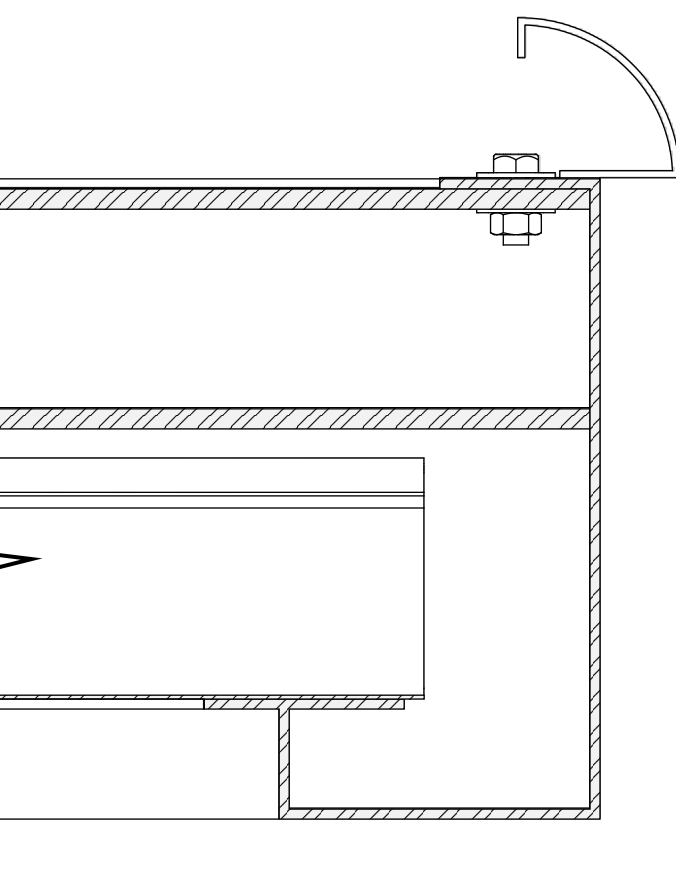


**QUARTER-ROUND INVERTED
PROTRUDED**

EXAMPLE MASA EXTRUDECK CUT-SECTION

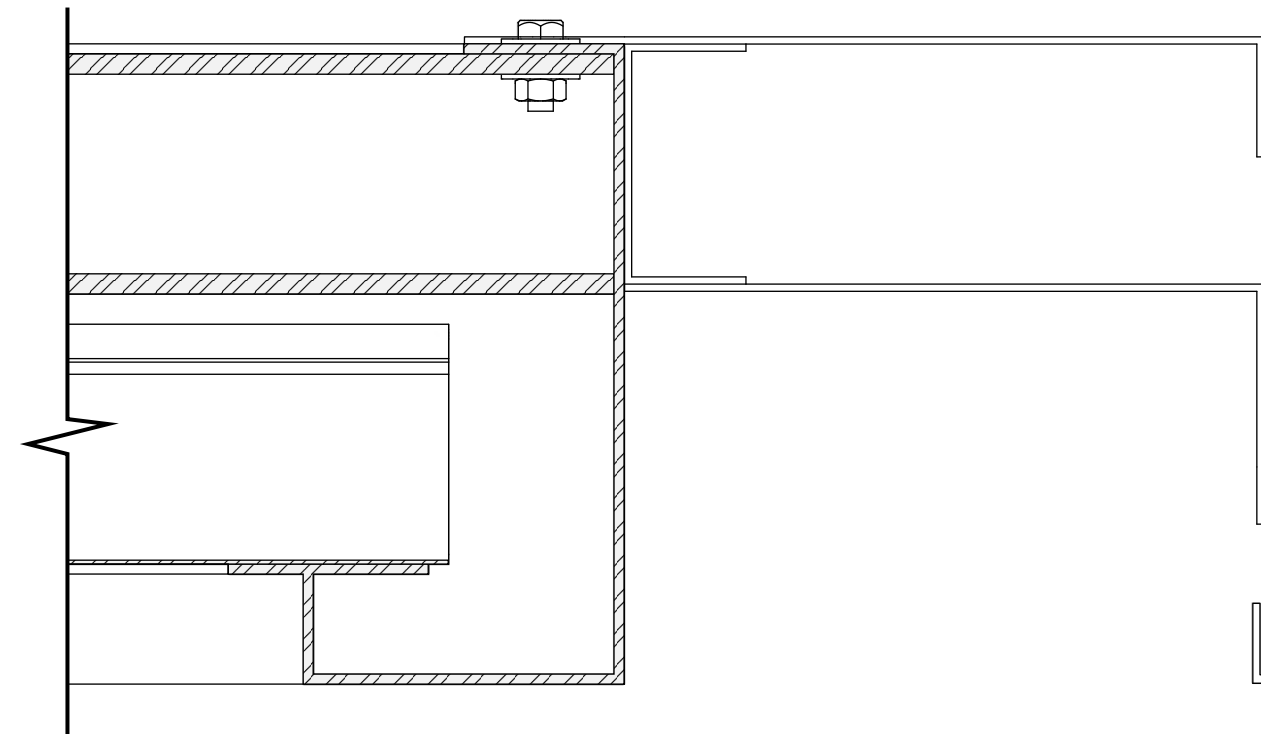

FRONT LIGHT BOX

EXAMPLE MASA EXTRUDECK CUT-SECTION

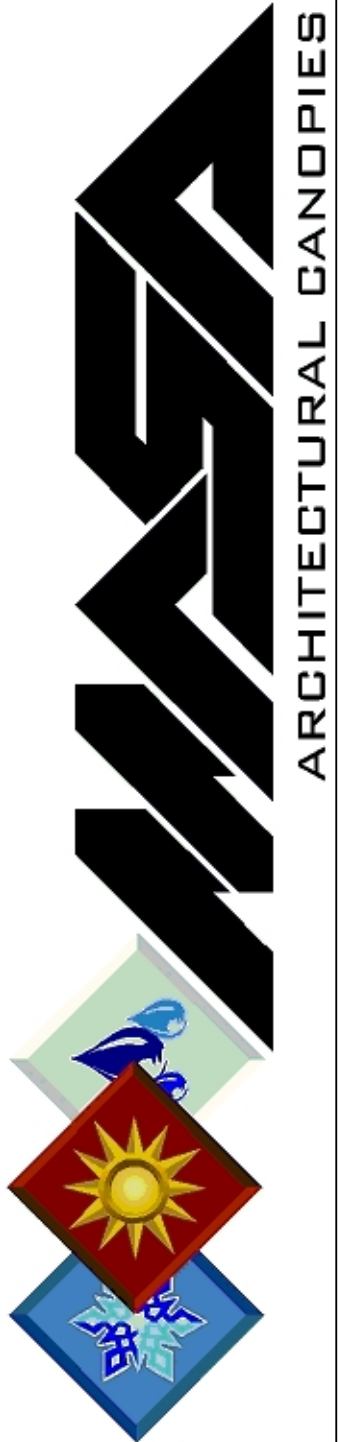

2 Industrial Park Road
St. Clair, PA 17970
www.architecturalcanopies.com
Phone 732-453-6120

PROJECT
**EXTRUDECK CROWN & FASCIA
PROFILES**
SCALE 5" = 12" (1:2.4)

MASA STANDARD DETAIL SHEET