


M.A.S.A. EXTRUDECK "Y"- DIVERTER DRAINAGE

Drawn by:	Date:
P. SORVILLO	
REV:	Description:

PROJECT
MASA STANDARD DRAINAGE
OPTION EXAMPLE

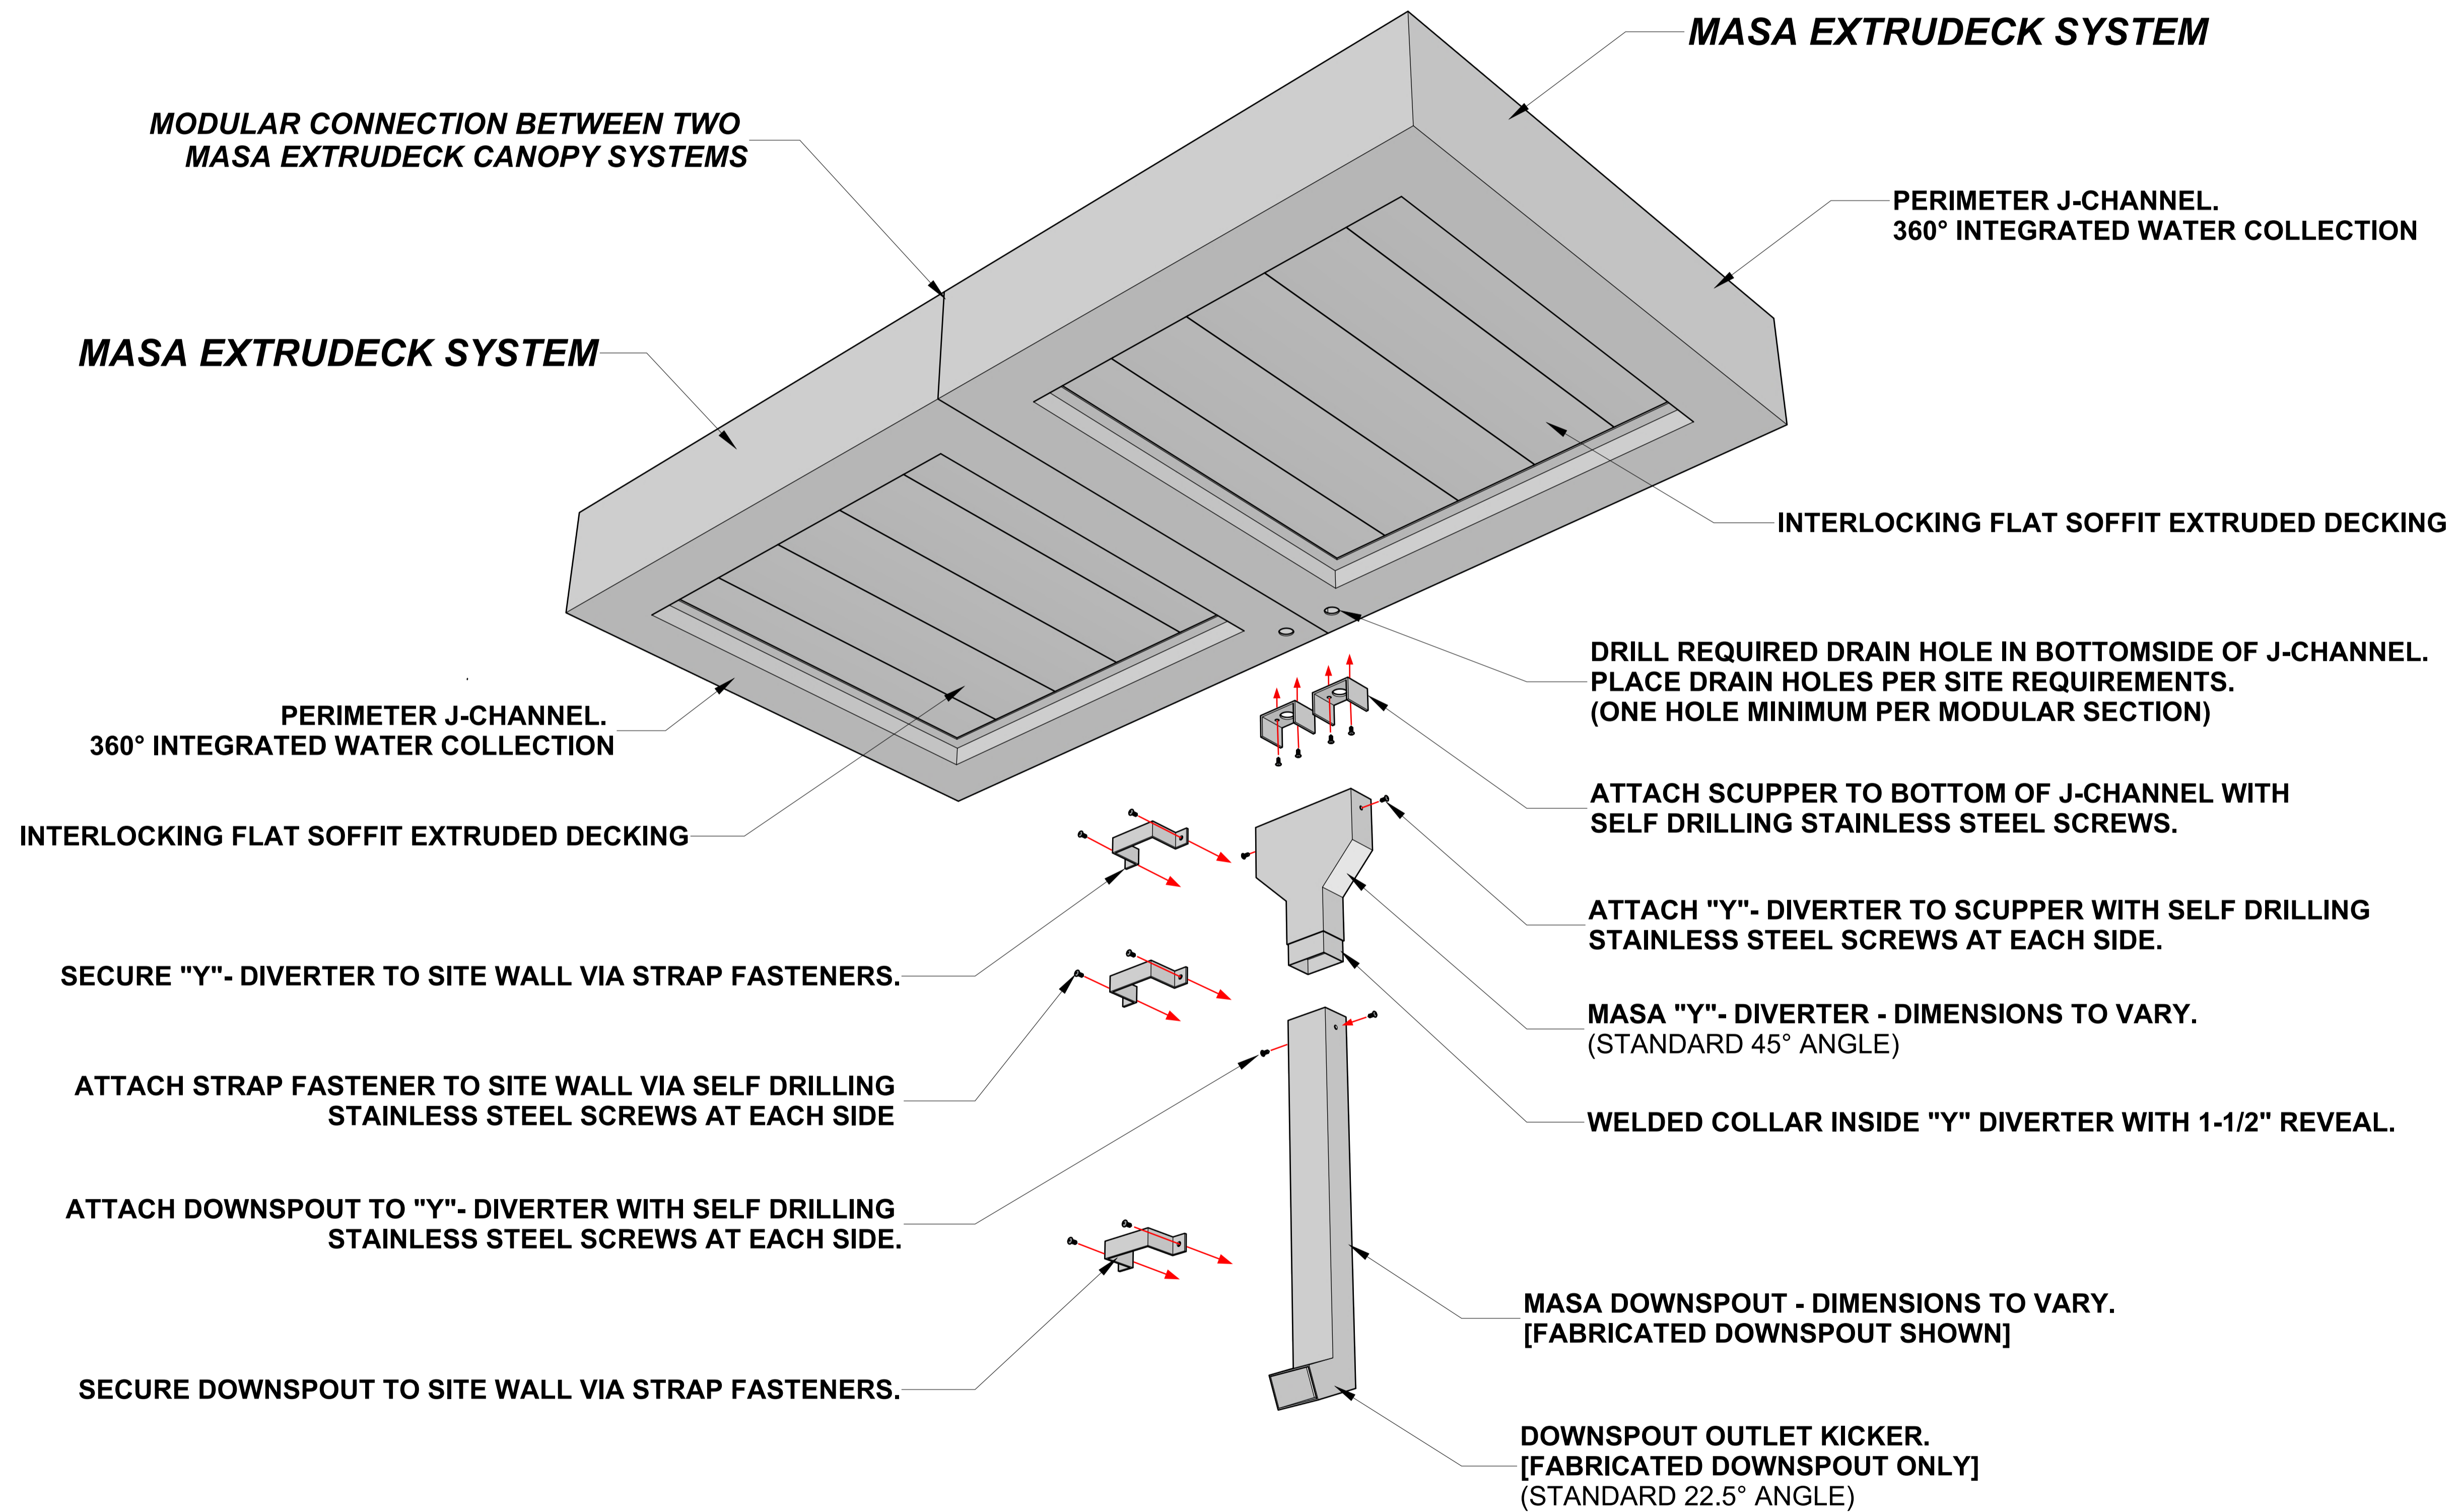

FABRICATED DOWNSPOUTS CAN BE CONSTRUCTED TO MEET SITE CONDITIONS